

Company:



PROPOSED FLOOR PLAN
The Beach Shack
TINY HOMES TIBLA

Date: 01/07/2018

Ref: PROP THEBEACHSHACK


Drawn: CB


REV: B

Scale: 1:25 @A3


Sheet: 1 of 2

TINY HOMES TIBLA
 9003 Princess Highway
 Tilba Tilba
 NSW 2546
 ph. 0414499458
 www.tinyhomestilba.com.au

 


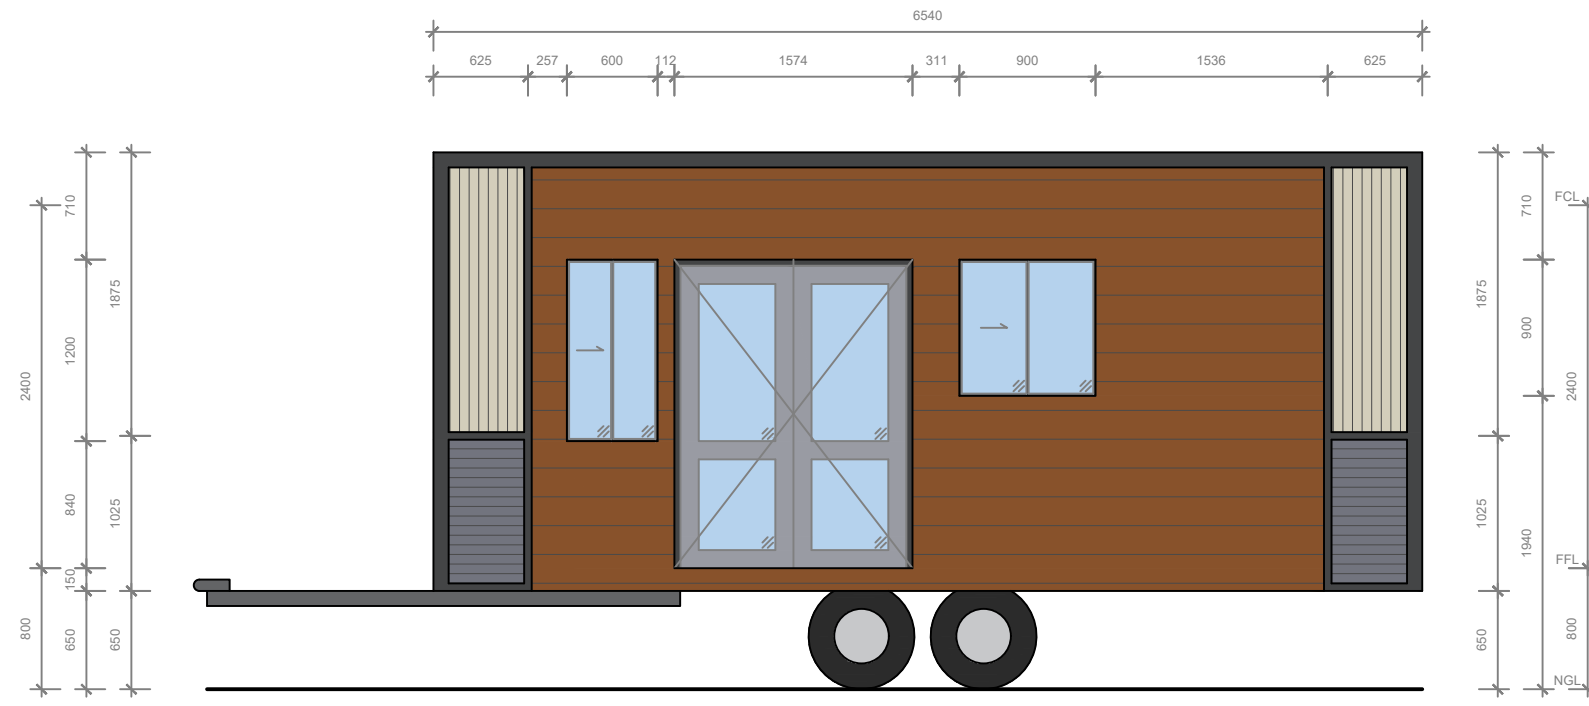


01 - FRONT SIDE ELEVATION
02 - 1:50

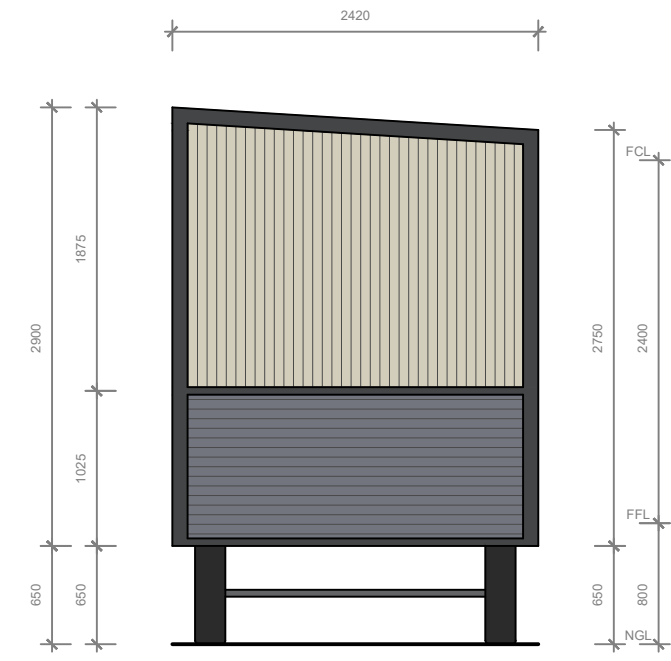

02 - REAR ELEVATION
02 - 1:50

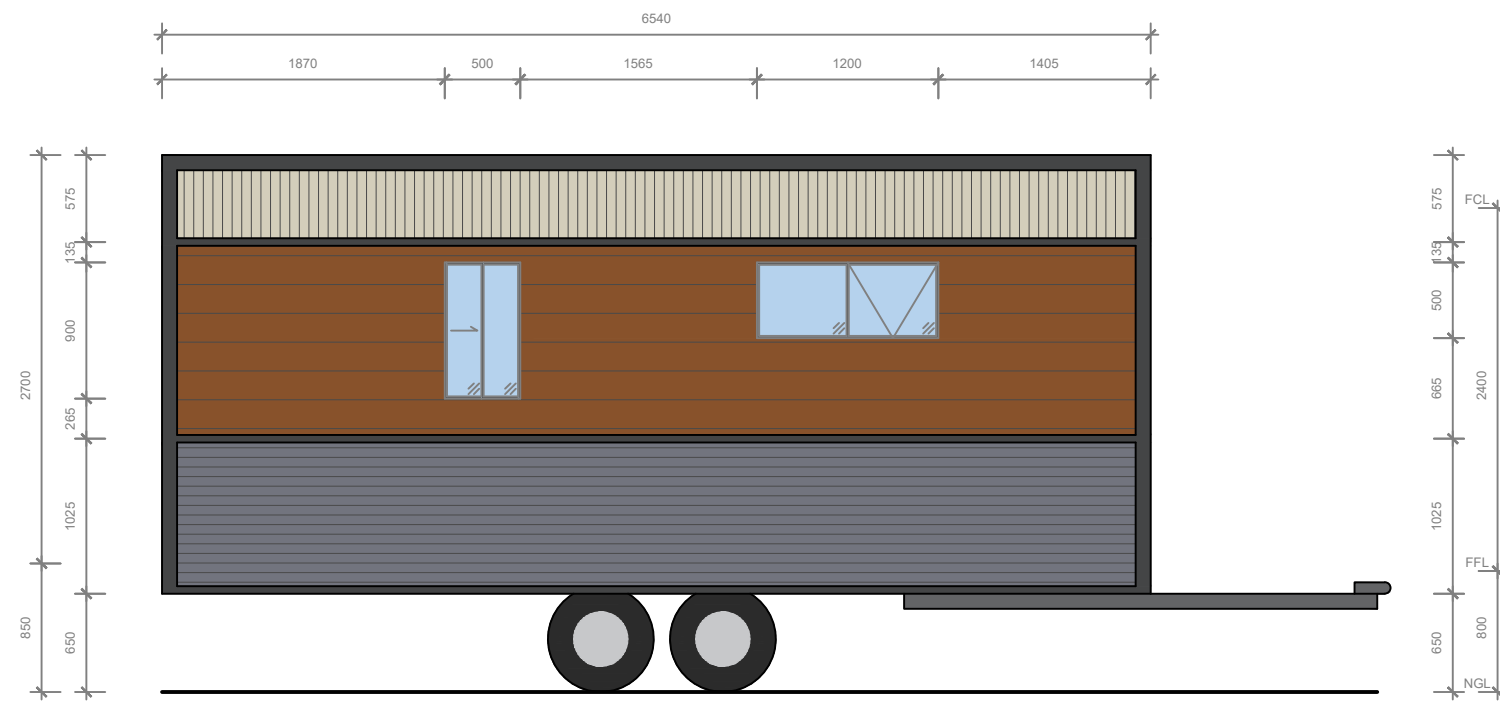

03 - REAR SIDE ELEVATION
02 - 1:50

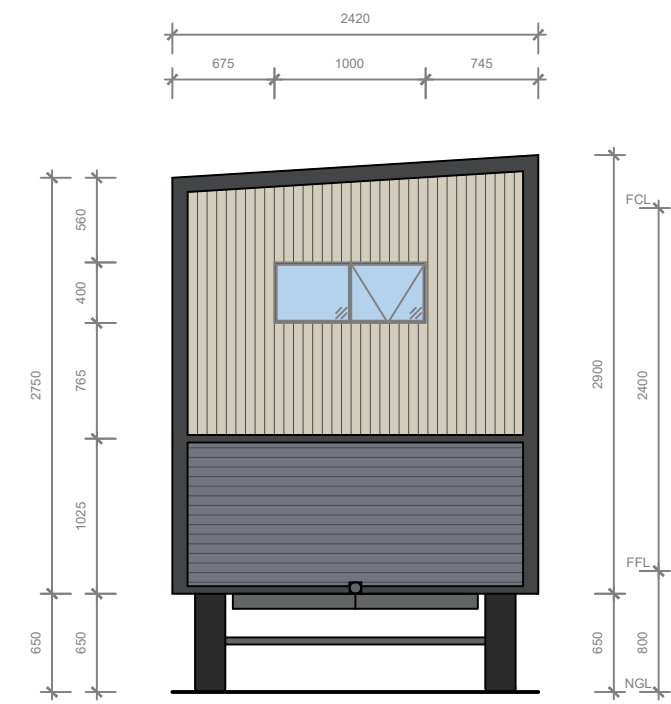

04 - FRONT ELEVATION
02 - 1:50

Company:



PROPOSED ELEVATIONS
The Beach Shack
TINY HOMES TIBLA

Date: 01/07/2018

Ref: PROP THEBEACHSHACK

Drawn: CB

REV: B

Scale: 1:50 @A3

Sheet: 2 of 2

TINY HOMES TIBLA
9003 Princess Highway
Tilba Tilba
NSW 2546
ph. 0414499458
www.tinyhomestilba.com.au

