

Company:



**PROPOSED FLOOR PLAN**  
**The Pod**  
**TINY HOMES TIBLA**

Date: 14/07/2018

Ref: PROP THEPOD

Drawn: CB

Scale: 1:25 @A3


REV: C

Sheet: 1 of 2

TINY HOMES TIBLA  
 9003 Princess Highway  
 Tilba Tilba  
 NSW 2546  
 ph. 0414499458  
 www.tinyhomestilba.com.au



SCALE 1 : 25

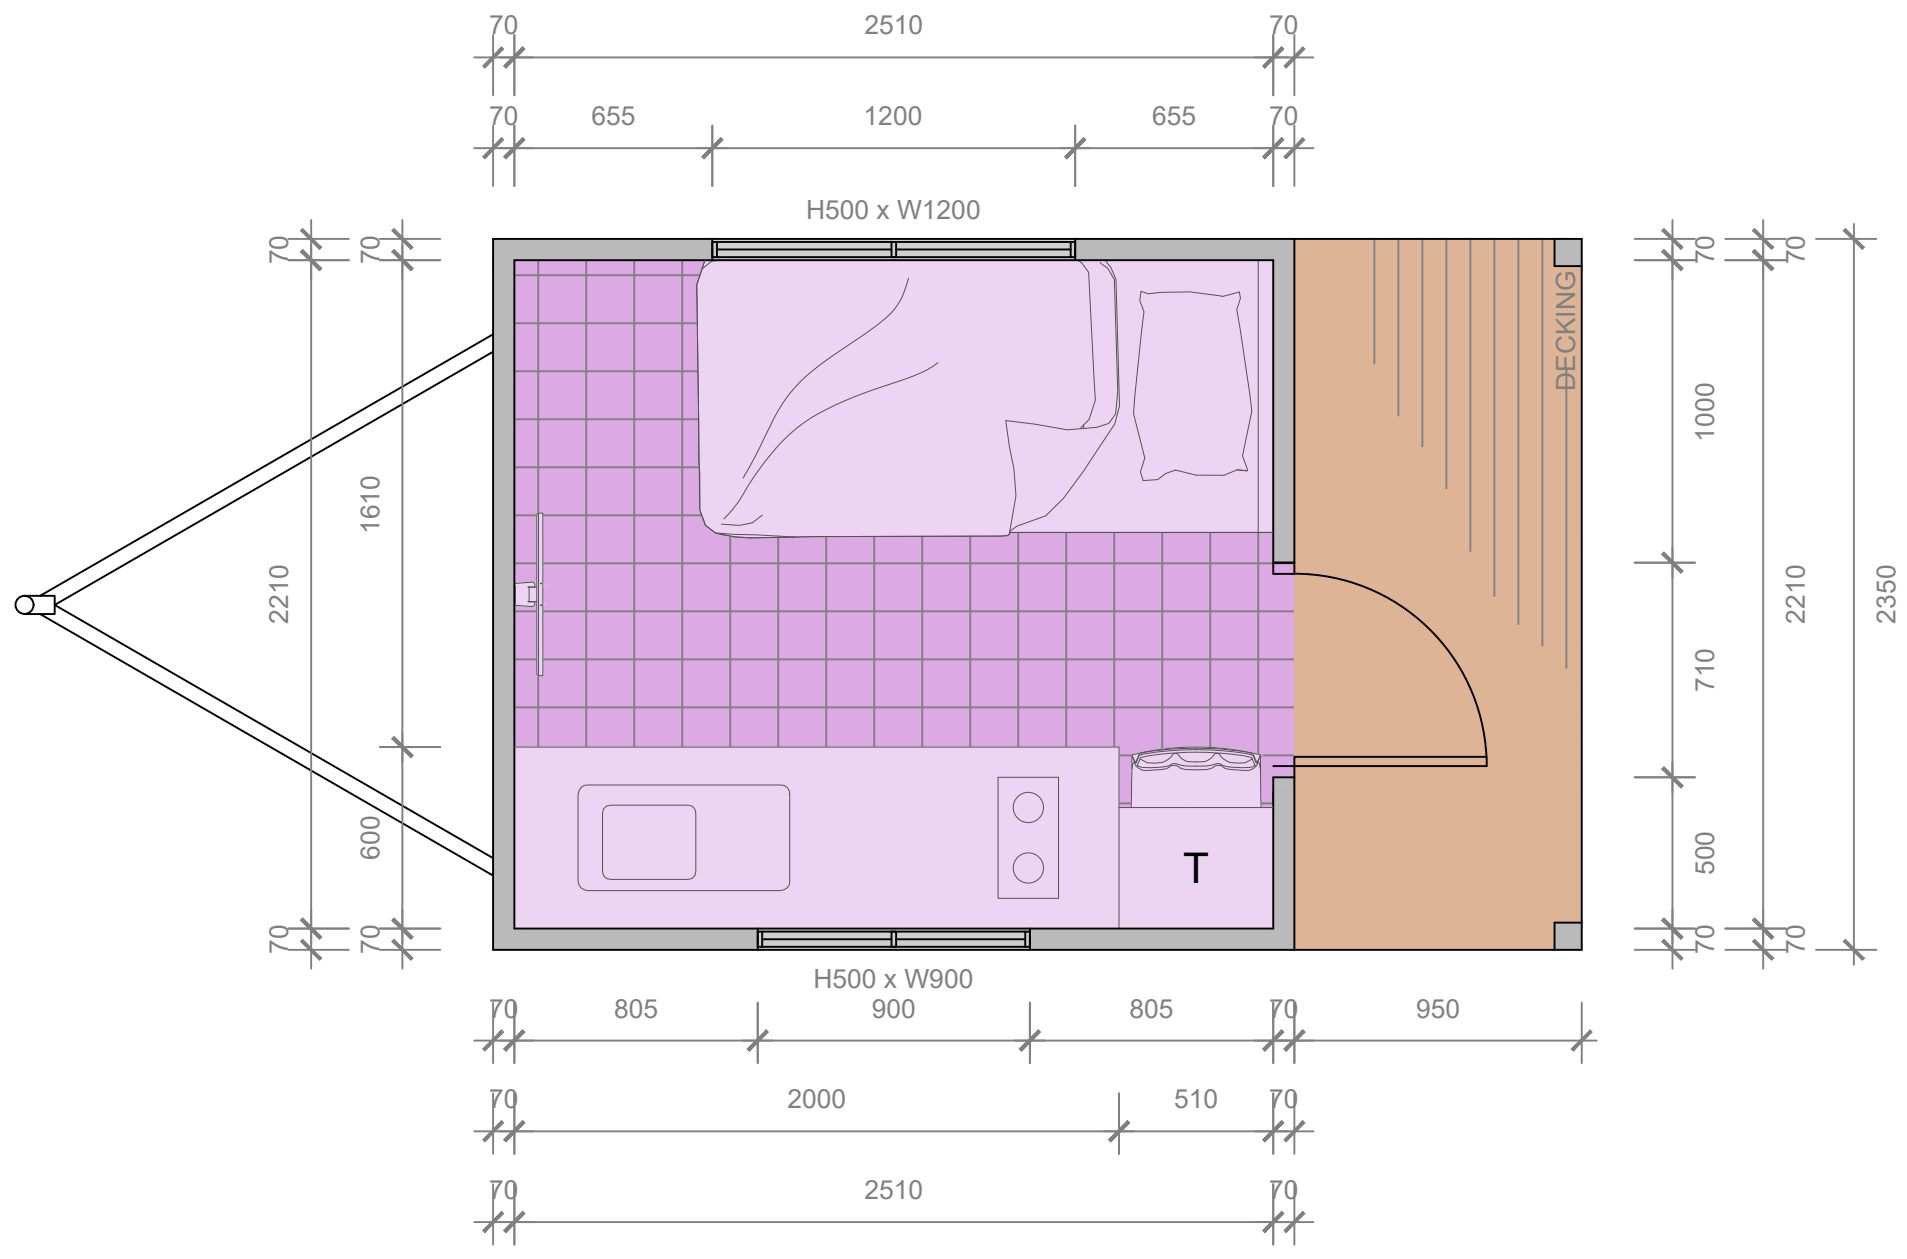

Company:



**PROPOSED FLOOR PLAN**  
**The Pod**  
**TINY HOMES TIBLA**

Date: 14/07/2018

Ref: PROP THEPOD

Drawn: CB


REV: C

Scale: 1:25 @A3


Sheet: 1 of 2

TINY HOMES TIBLA  
 9003 Princess Highway  
 Tilba Tilba  
 NSW 2546  
 ph. 0414499458  
 www.tinyhomestilba.com.au




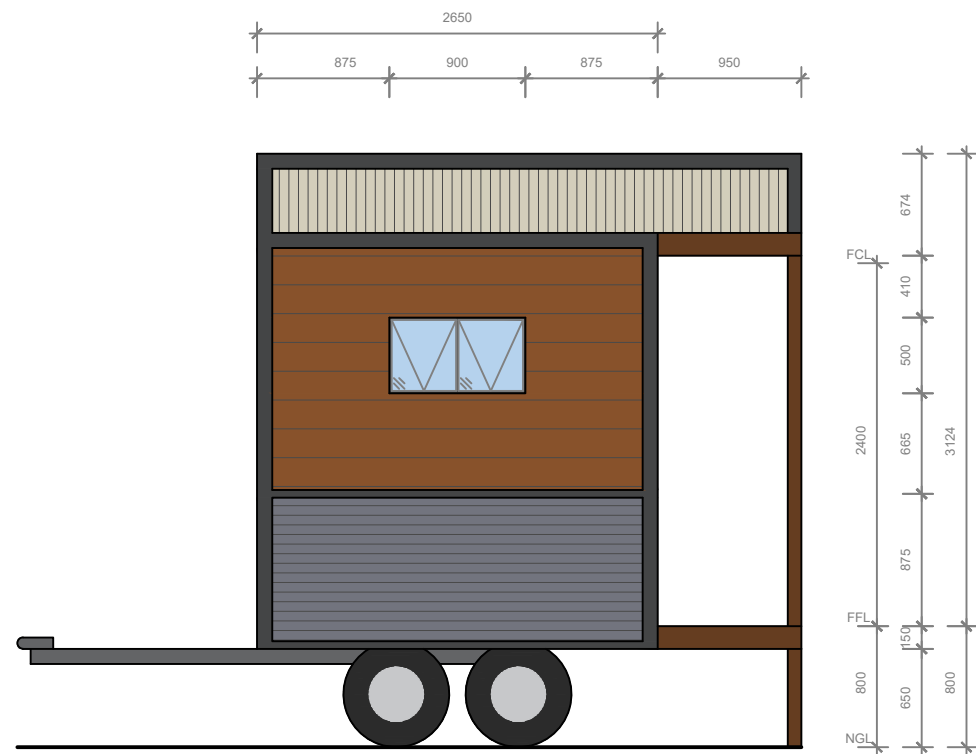


**01 - KITCHEN SIDE ELEVATION**  
02 - 1:50

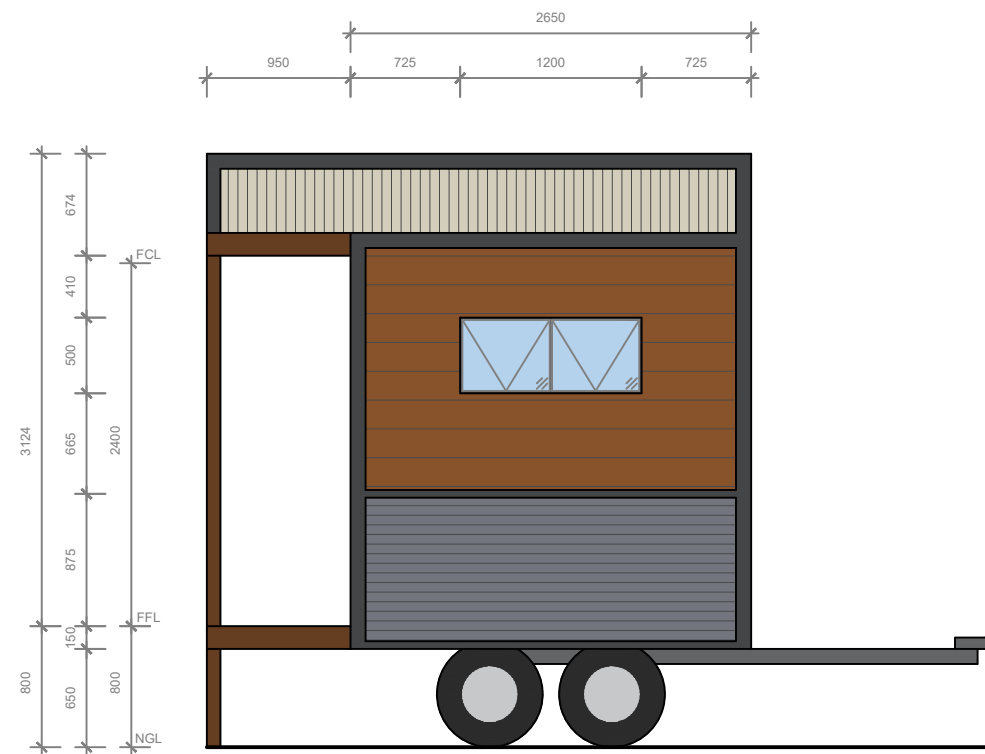

**02 - BED SIDE ELEVATION**  
02 - 1:50

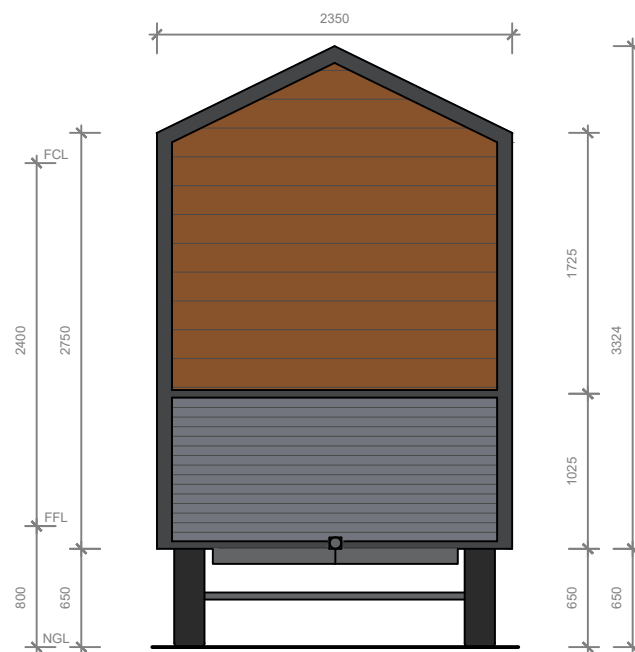

**03 - FRONT ELEVATION**  
02 - 1:50

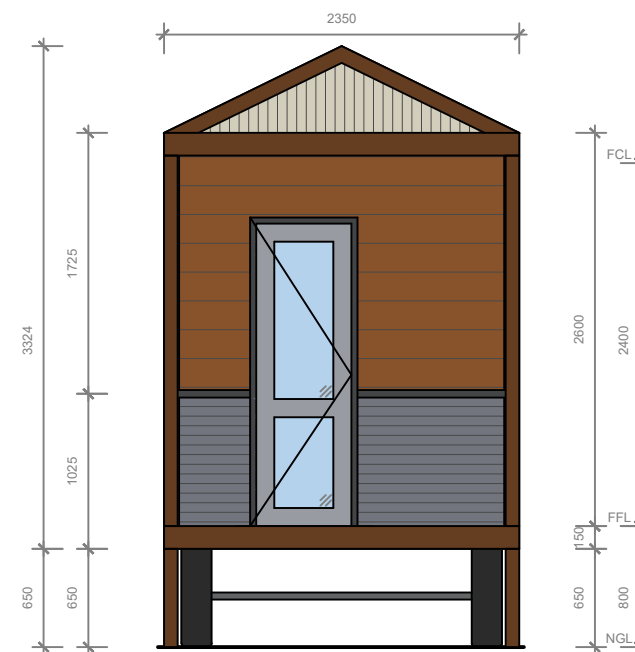

**04 - REAR ELEVATION**  
02 - 1:50

Company:



**PROPOSED ELEVATIONS**  
The Pod  
TINY HOMES TIBLA

Date: 14/07/2018

Ref: PROP THEPOD

Drawn: CB

Scale: 1:50 @ A3

REV: C

Sheet: 2 of 2

TINY HOMES TIBLA  
9003 Princess Highway  
Tilba Tilba  
NSW 2546  
ph. 0414499458  
www.tinyhomestilba.com.au

