

Company:



**PROPOSED FLOOR PLAN**  
**The Essential**  
**TINY HOMES TIBLA**

Date: 15/07/2018

Ref: PROP THEESSENTIAL


Drawn: CB


REV: A

Scale: 1:25 @A3

Sheet: 1 of 2

TINY HOMES TIBLA  
 9003 Princess Highway  
 Tilba Tilba  
 NSW 2546  
 ph. 0414499458  
 www.tinyhomestilba.com.au

 

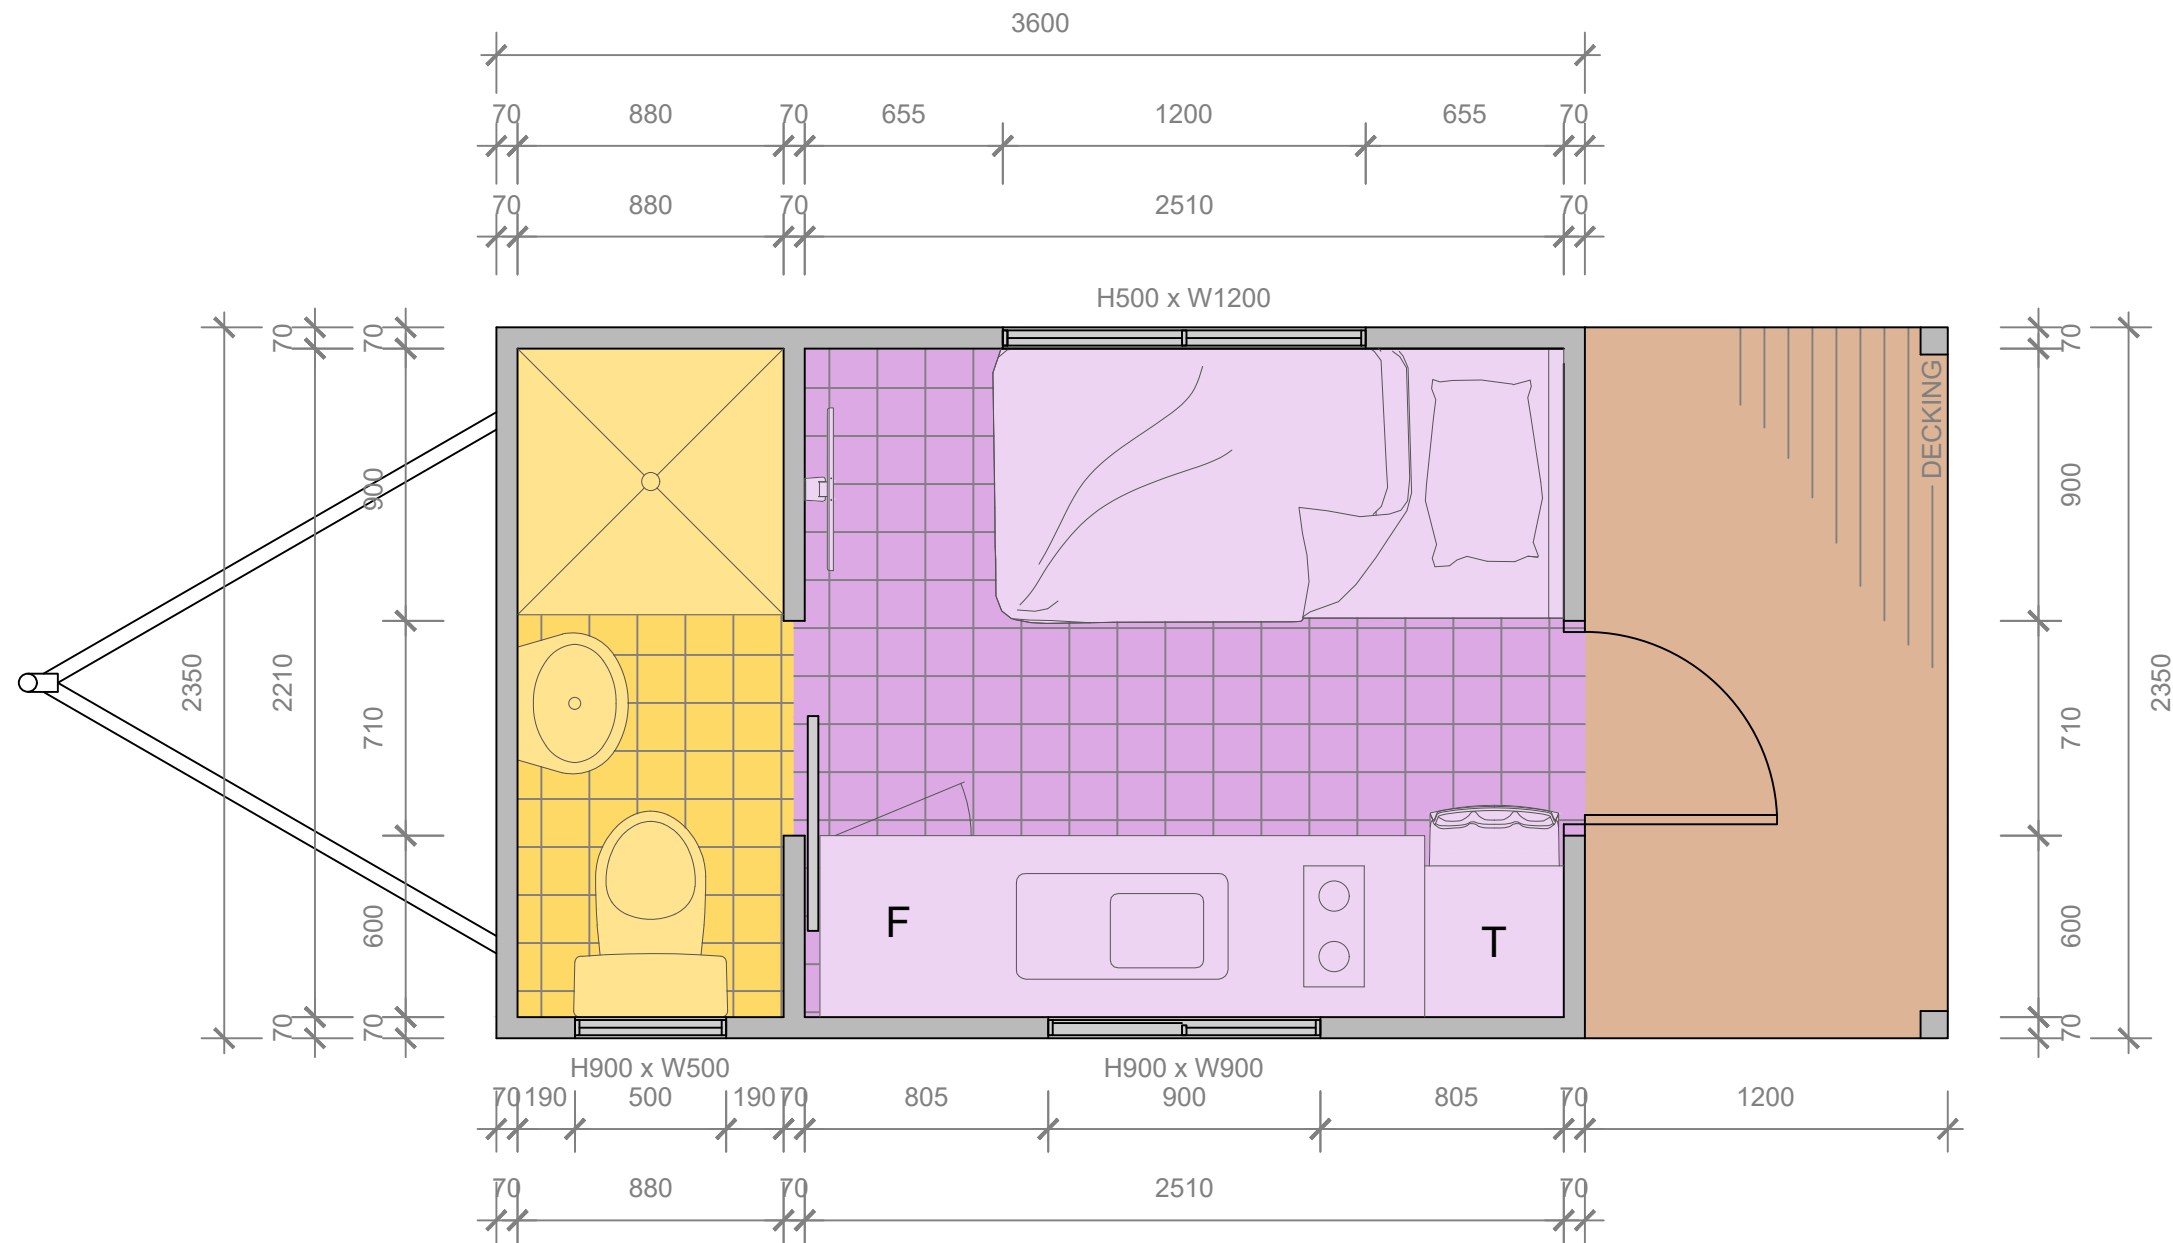

Company:



**PROPOSED FLOOR PLAN**  
**The Essential**  
**TINY HOMES TIBLA**

Date: 15/07/2018

Ref: PROP THEESSENTIAL


Drawn: CB


REV: A

Scale: 1:25 @A3


Sheet: 1 of 2

TINY HOMES TIBLA  
 9003 Princess Highway  
 Tilba Tilba  
 NSW 2546  
 ph. 0414499458  
 www.tinyhomestilba.com.au

 


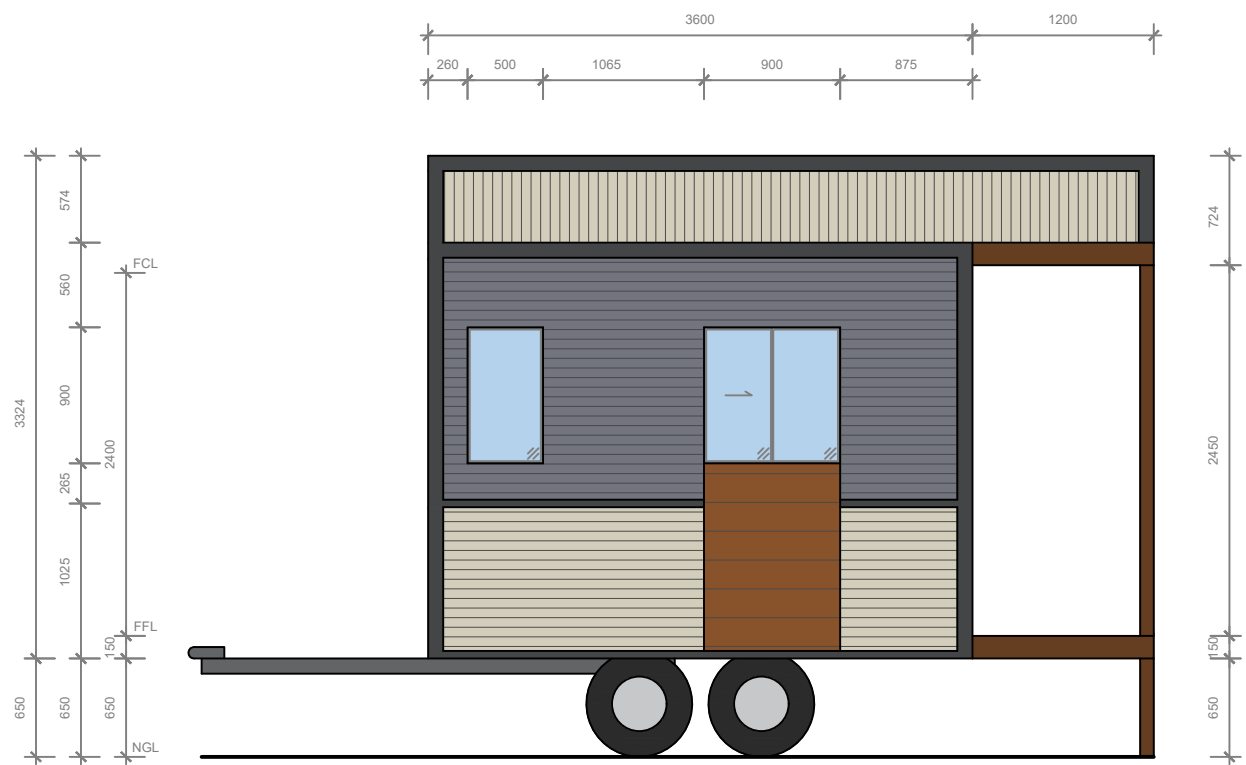


01 - KITCHEN SIDE ELEVATION  
02 - 1:50

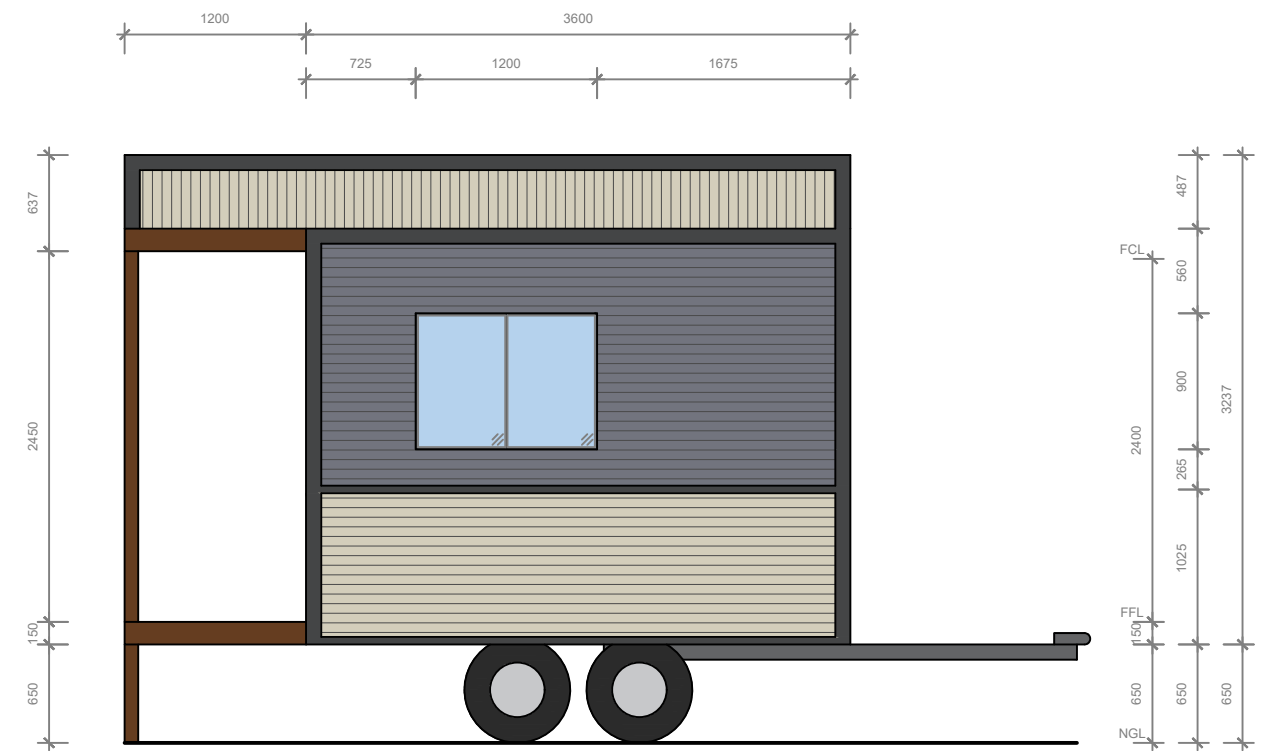

02 - BED SIDE ELEVATION  
02 - 1:50

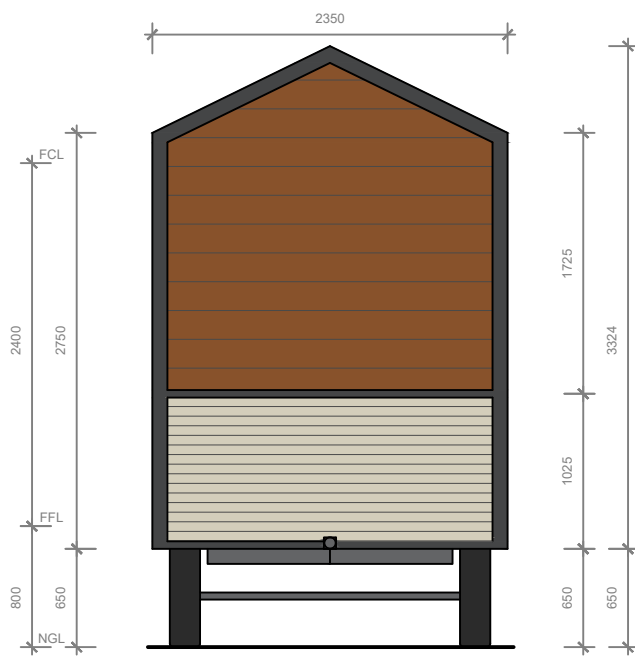

03 - FRONT ELEVATION  
02 - 1:50

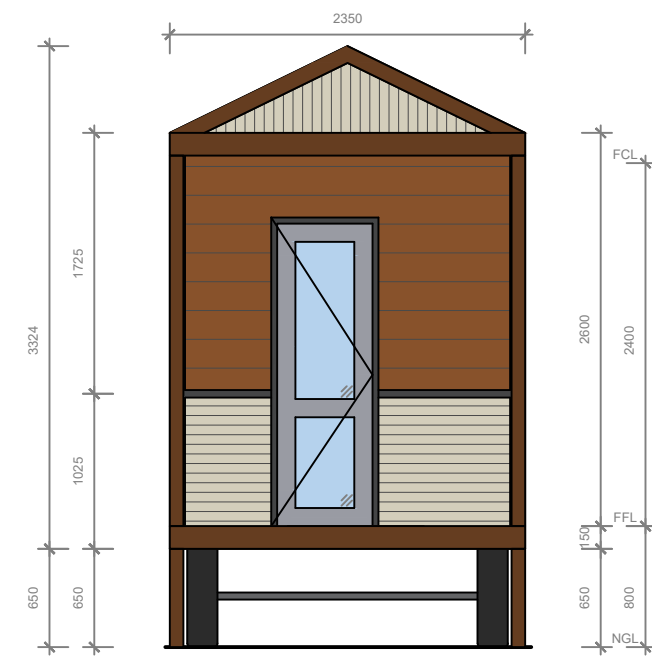

04 - REAR ELEVATION  
02 - 1:50

Company:



PROPOSED ELEVATIONS  
The Essential  
TINY HOMES TIBLA

Date: 15/07/2018

Ref: PROP THEESSENTIAL

Drawn: CB

Scale: 1:50 @ A3

REV: 0

Sheet: 2 of 2

TINY HOMES TIBLA  
9003 Princess Highway  
Tilba Tilba  
NSW 2546  
ph. 0414499458  
www.tinyhomestilba.com.au

