

Company:



**PROPOSED FLOOR PLAN**  
**The Beach Shack**  
**TINY HOMES TIBLA**

Date: 01/07/2018

Ref: PROP THEBEACHSHACK

Drawn: CB

REV: B


Scale: 1:25 @A3

Sheet: 1 of 2


TINY HOMES TIBLA  
 9003 Princess Highway  
 Tilba Tilba  
 NSW 2546  
 ph. 0414499458  
 www.tinyhomestilba.com.au




SCALE 1 : 25

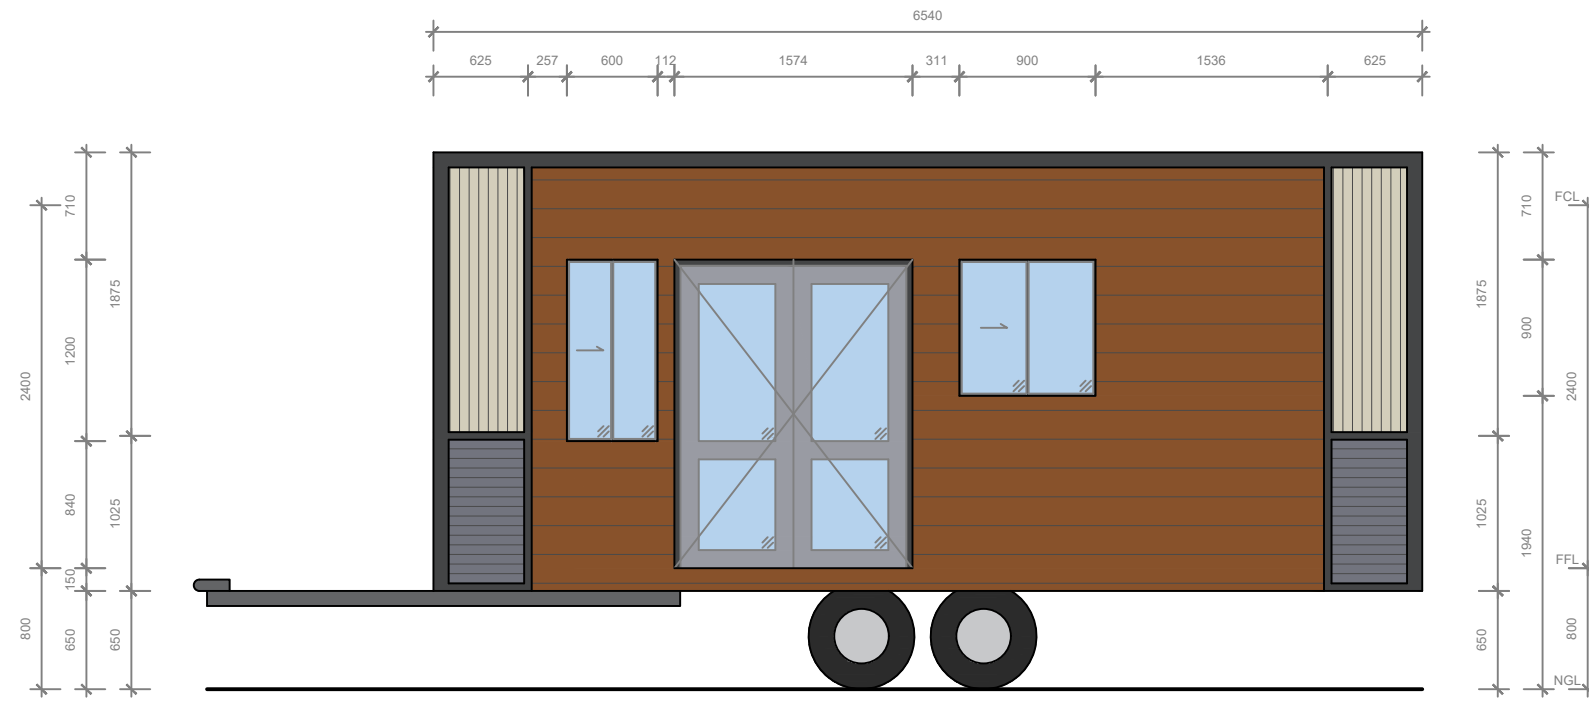


01 - FRONT SIDE ELEVATION  
02 - 1:50

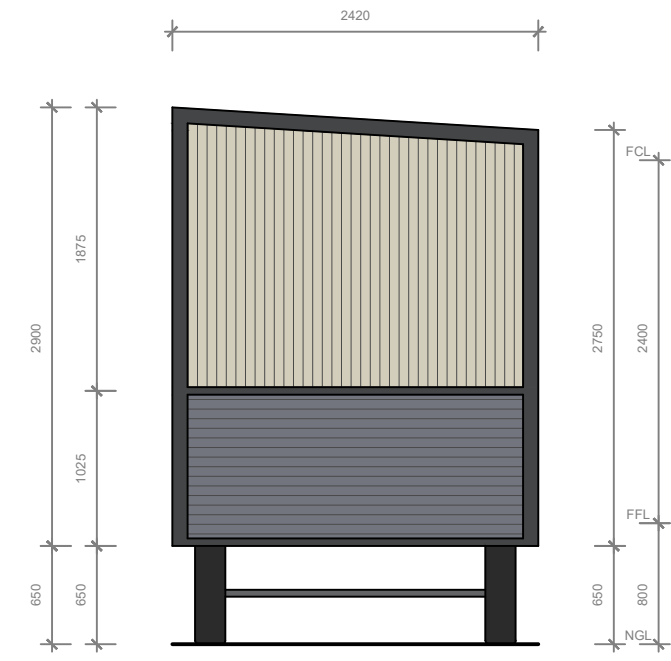

02 - REAR ELEVATION  
02 - 1:50

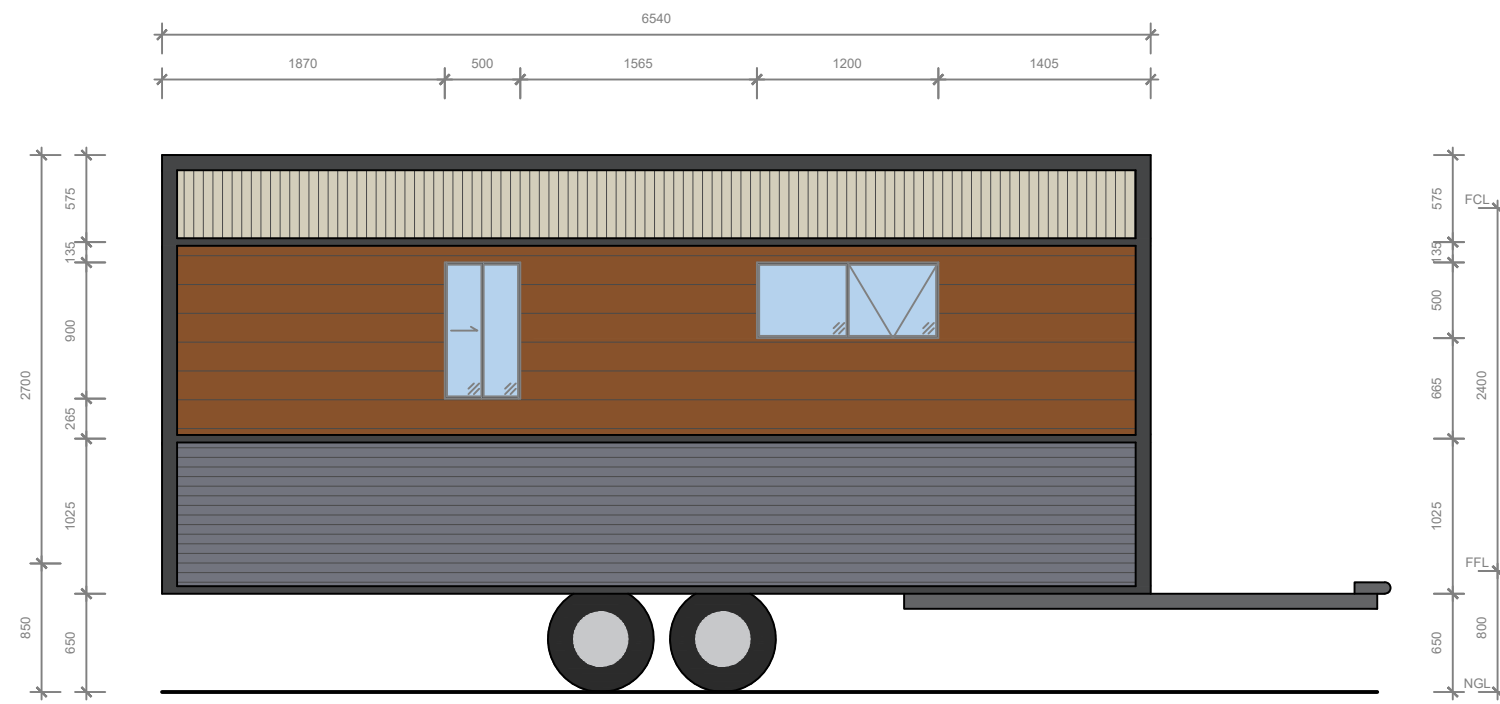

03 - REAR SIDE ELEVATION  
02 - 1:50

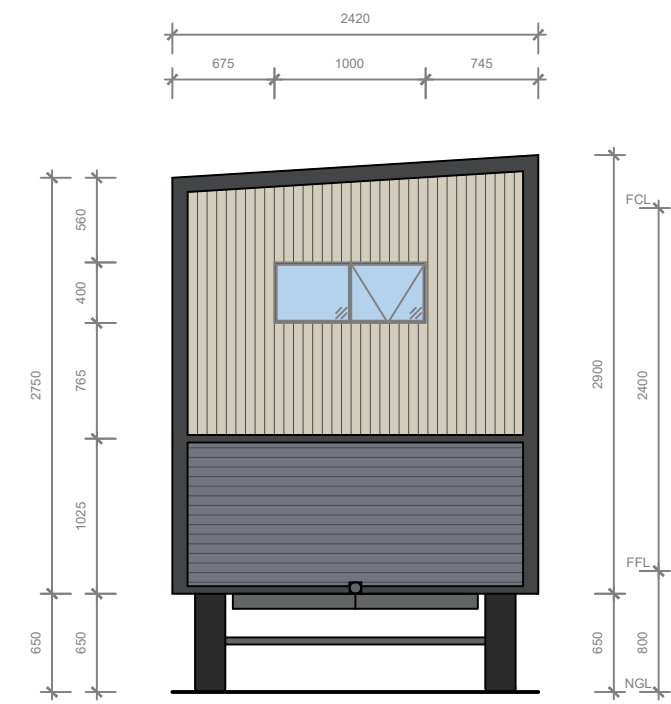

04 - FRONT ELEVATION  
02 - 1:50

Company:



PROPOSED ELEVATIONS  
The Beach Shack  
TINY HOMES TIBLA

Date: 01/07/2018

Ref: PROP THEBEACHSHACK

Drawn: CB

REV: B

Scale: 1:50 @ A3

Sheet: 2 of 2

TINY HOMES TIBLA  
9003 Princess Highway  
Tilba Tilba  
NSW 2546  
ph. 0414499458  
www.tinyhomestilba.com.au

