


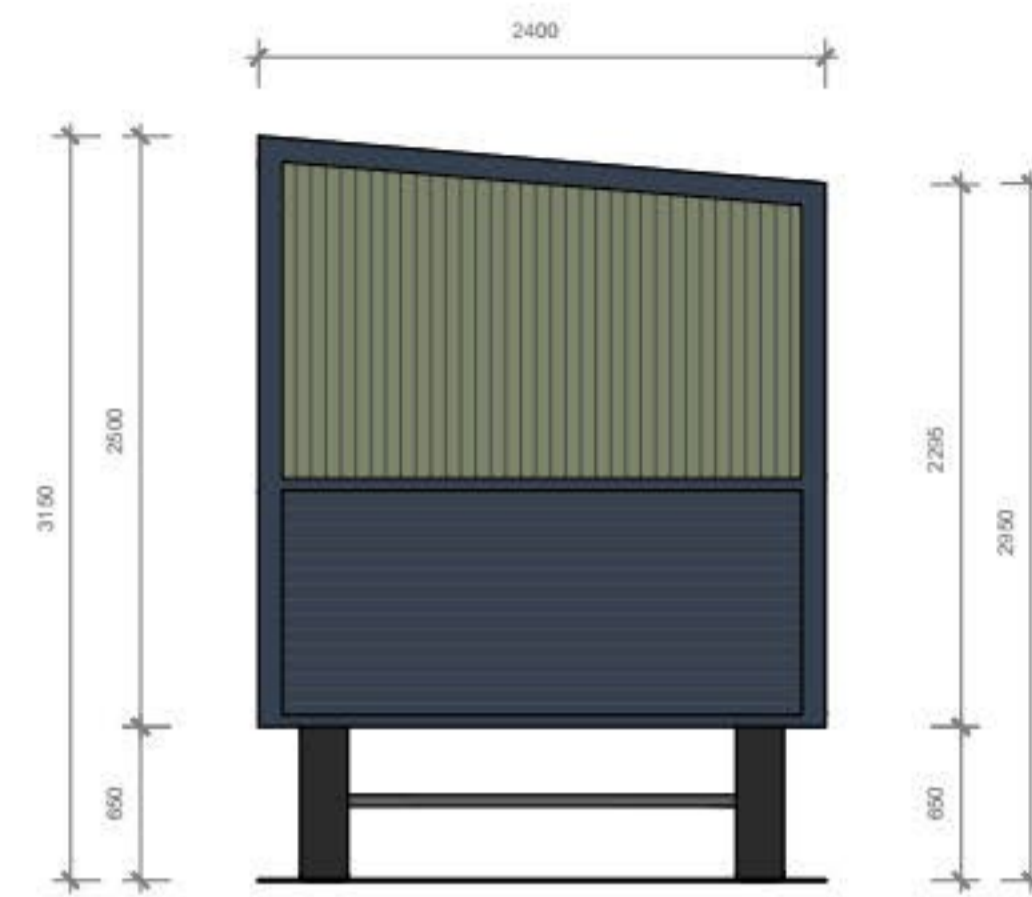


01 - FRONT SIDE ELEVATION  
02 - 1:50



02 - REAR ELEVATION  
02 - 1:50



03 - REAR SIDE ELEVATION  
02 - 1:50

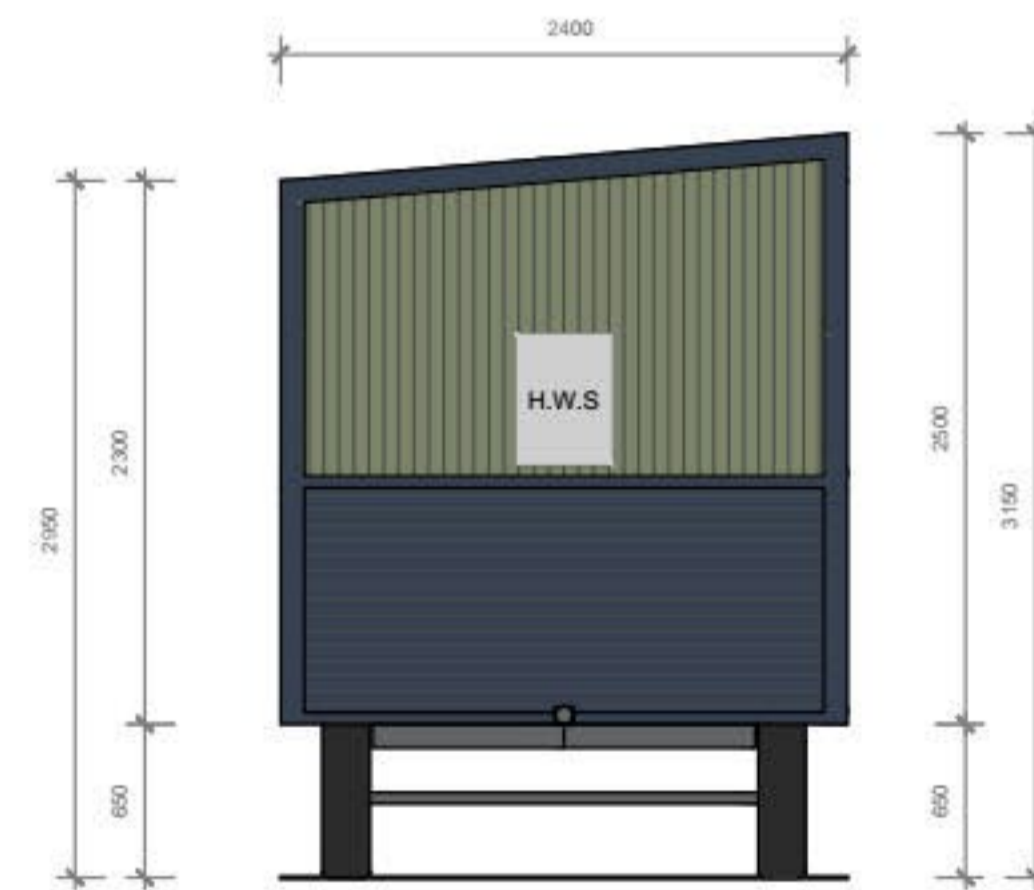

04 - FRONT ELEVATION  
02 - 1:50

Company:



PROPOSED ELEVATIONS  
The Haven  
TINY HOMES TILBA

Date: 04/02/2020

Ref: PROP THEHAVEN


Drawn: CB


REV: A

Scale: 1:50 @ A3

Sheet: 2 of 2

TINY HOMES TILBA  
9003 Princess Highway  
Tilba Tilba  
NSW 2546  
ph. 0414499458  
www.tinyhomestilba.com.au

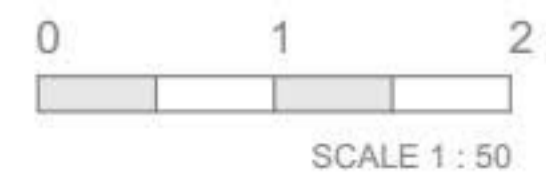

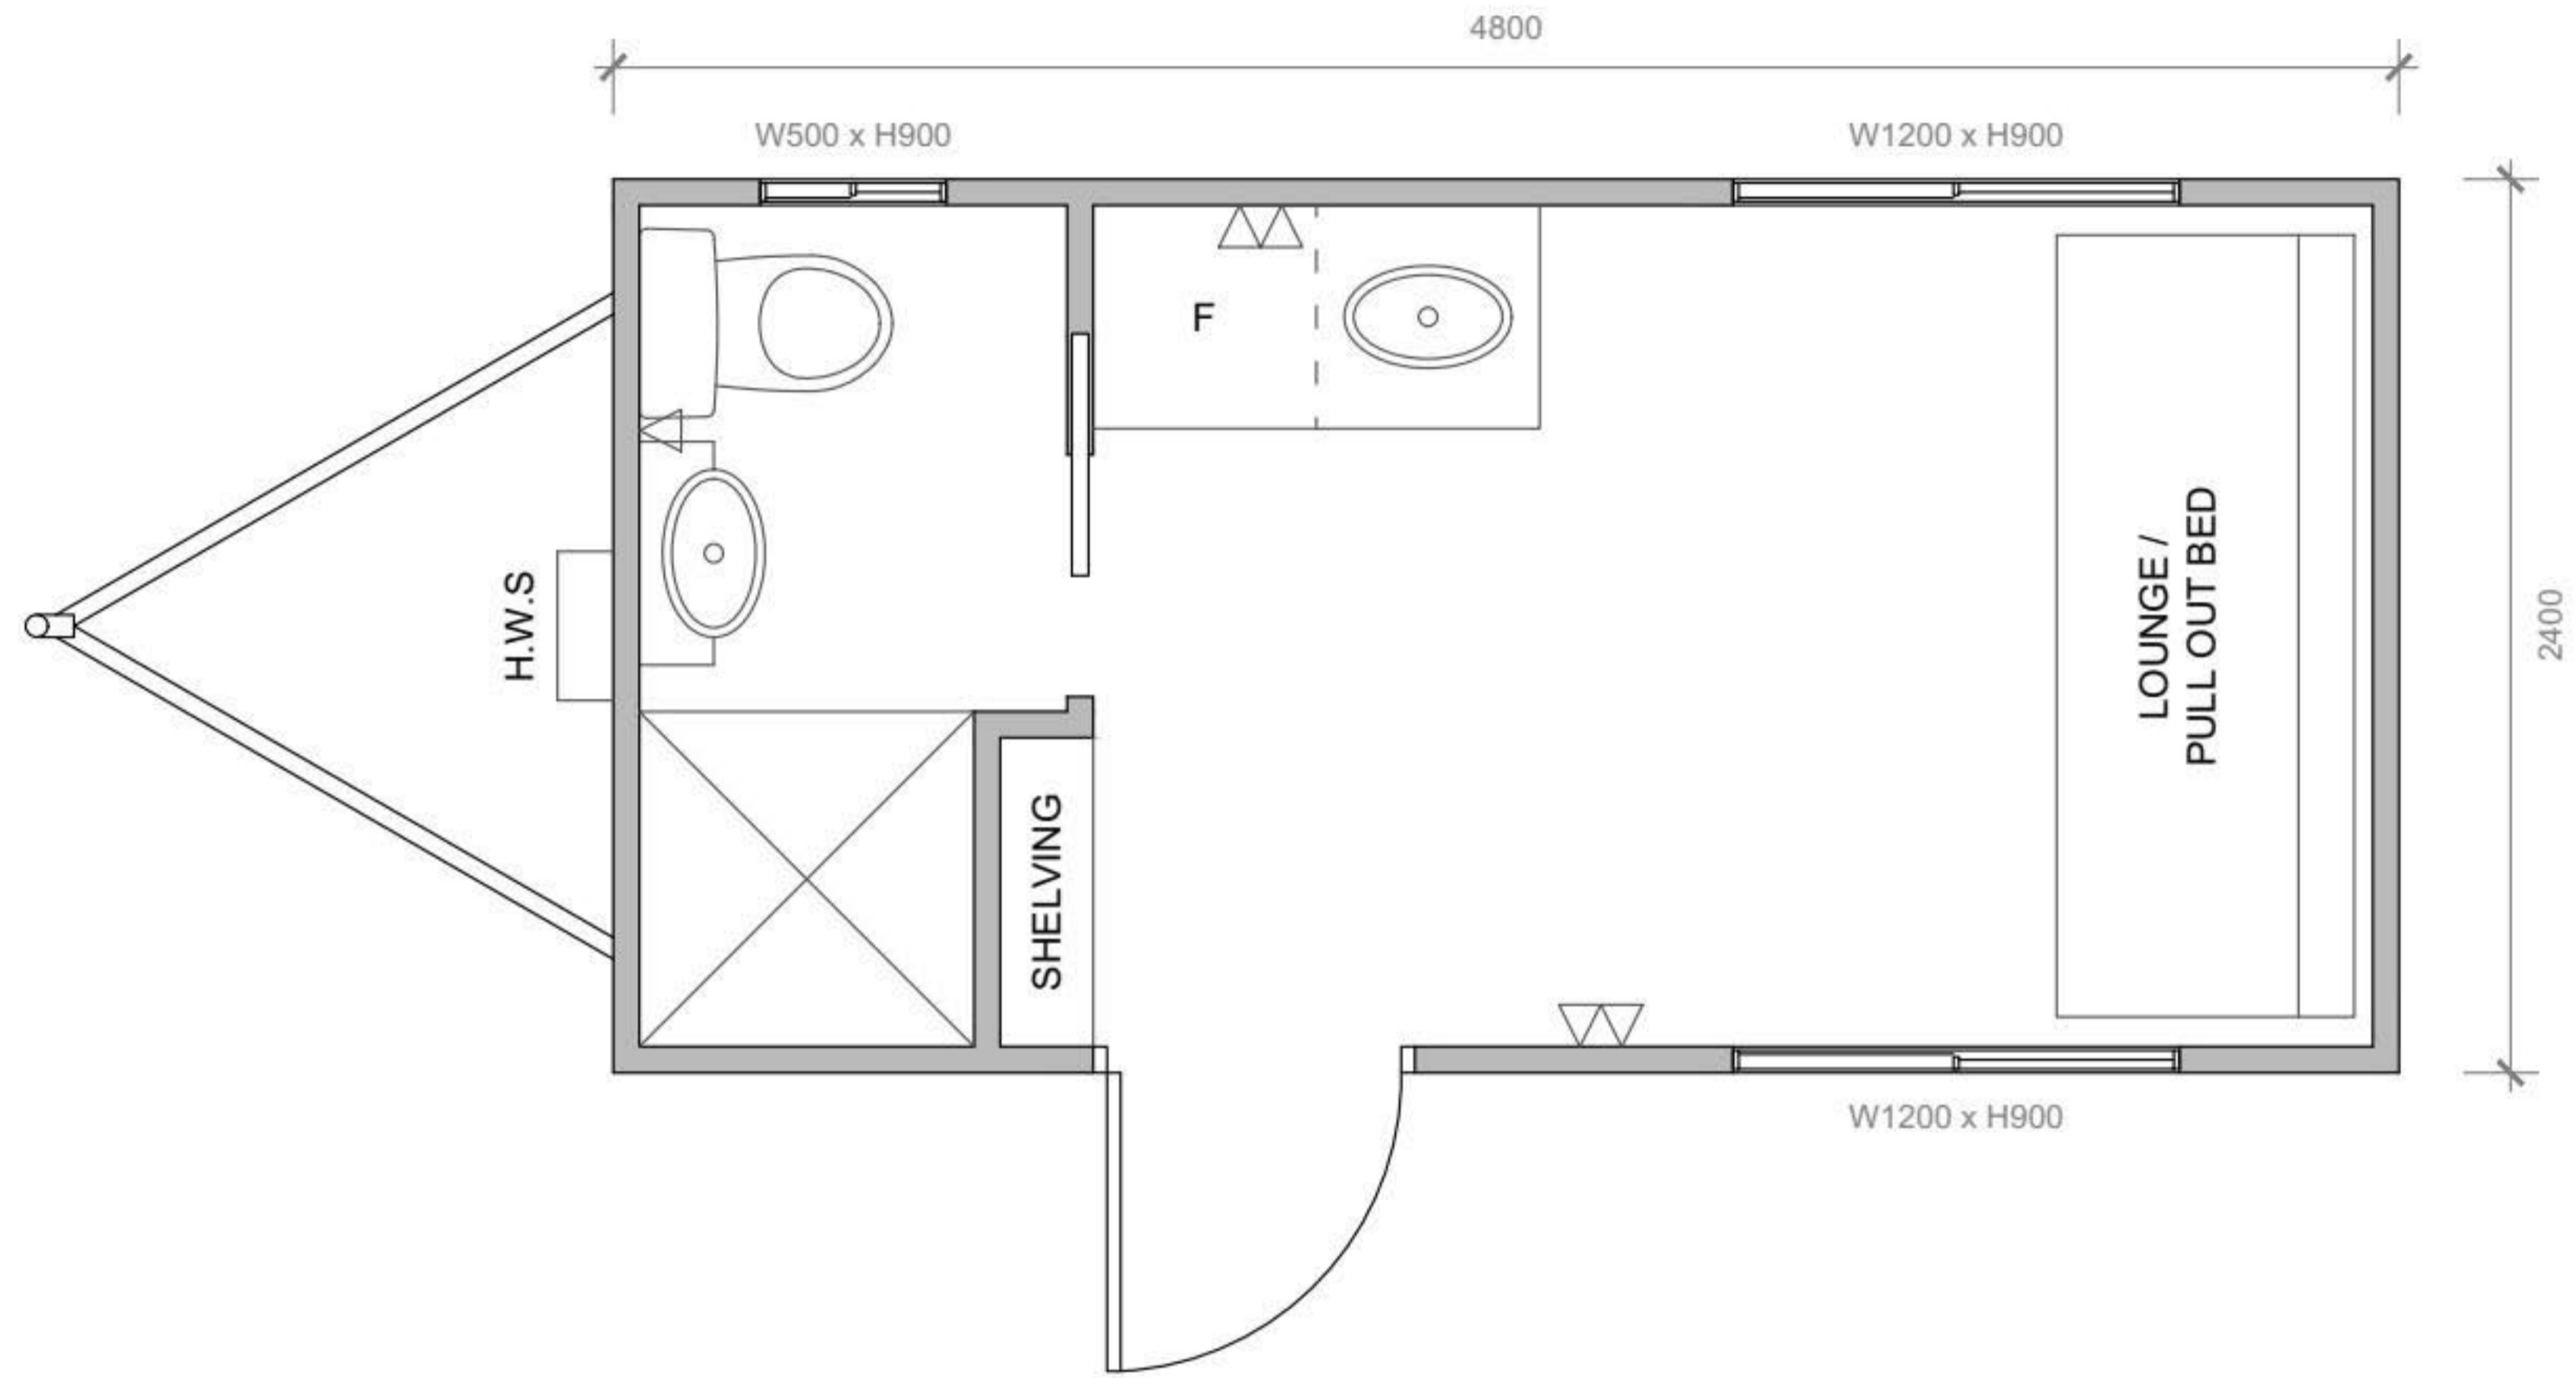

Company:



**PROPOSED FLOOR PLAN**  
**The Haven**  
**TINY HOMES TILBA**

Date: 04/02/2020

Ref: PROP THEHAVEN

Drawn: CB

REV:


B

Scale: 1:25 @ A3

Sheet:

1 of 2

TINY HOMES TILBA  
 9003 Princess Highway  
 Tilba Tilba  
 NSW 2546  
 ph. 0414499458  
 www.tinyhomestilba.com.au

 

SCALE 1 : 25