

Company:



PROPOSED FLOOR PLAN
The Pod
TINY HOMES TIBLA

Date: 14/07/2018

Ref: PROP THEPOD

Drawn: CB

REV: C


Scale: 1:25 @A3

Sheet: 1 of 2

TINY HOMES TIBLA
 9003 Princess Highway
 Tilba Tilba
 NSW 2546
 ph. 0414499458
 www.tinyhomestilba.com.au



SCALE 1 : 25

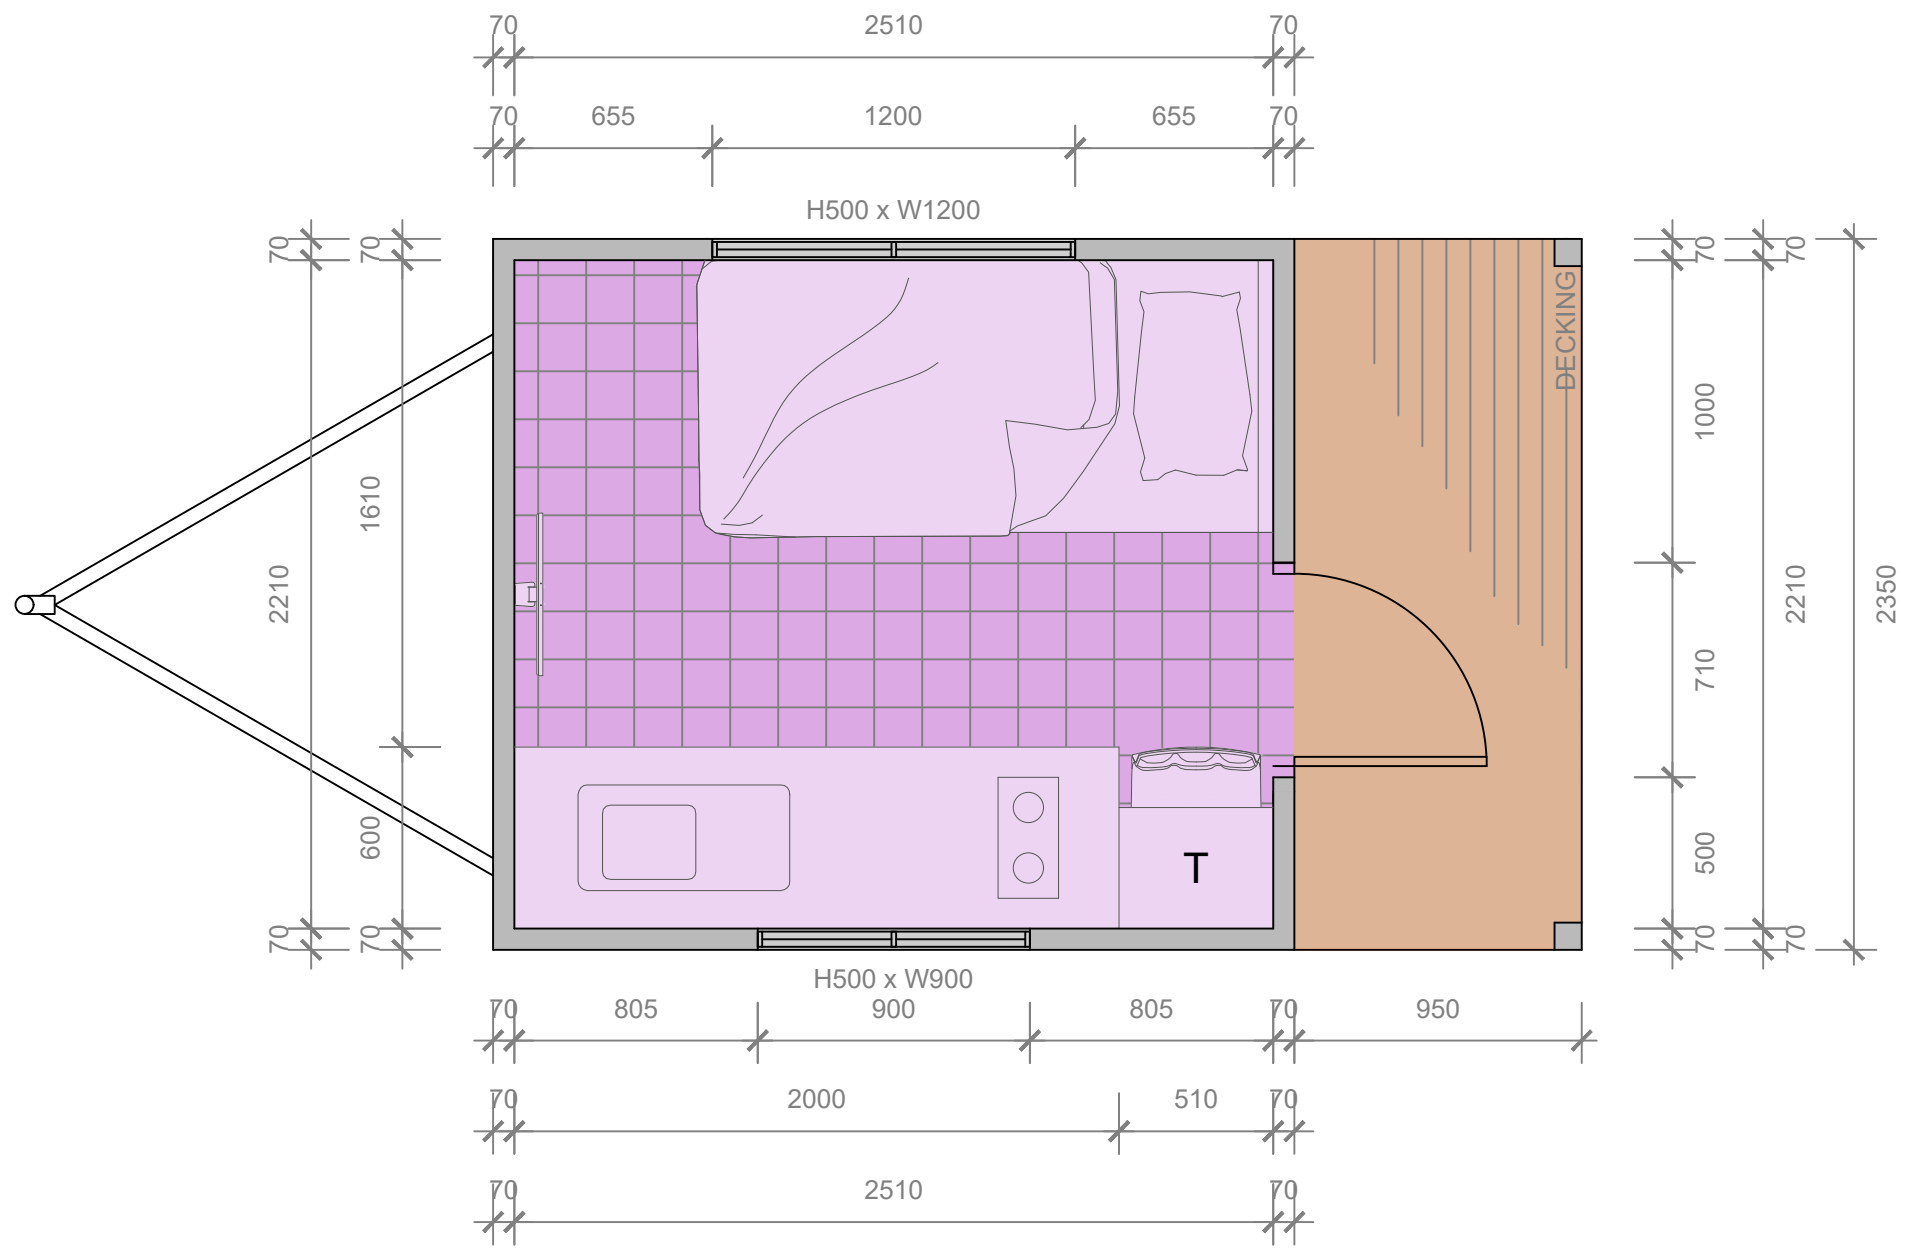

Company:



PROPOSED FLOOR PLAN
The Pod
TINY HOMES TIBLA

Date: 14/07/2018

Ref: PROP THEPOD

Drawn: CB

Scale: 1:25 @A3


REV: C

Sheet: 1 of 2


TINY HOMES TIBLA
9003 Princess Highway
Tilba Tilba
NSW 2546
ph. 0414499458
www.tinyhomestilba.com.au




SCALE 1 : 25

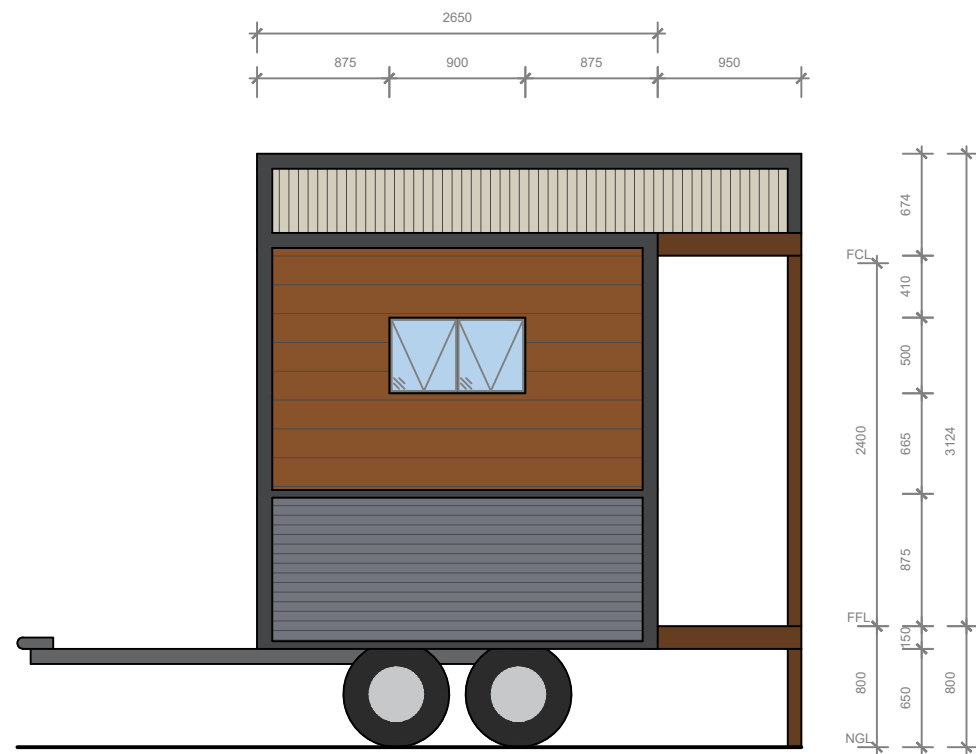


01 - KITCHEN SIDE ELEVATION
02 - 1:50

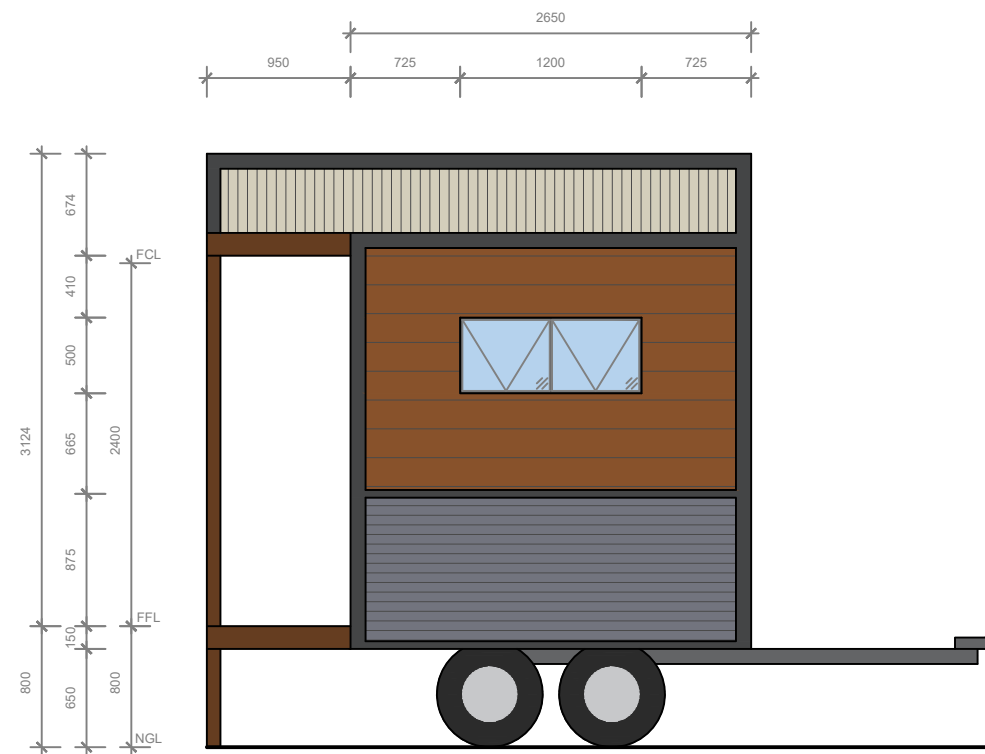

02 - BED SIDE ELEVATION
02 - 1:50

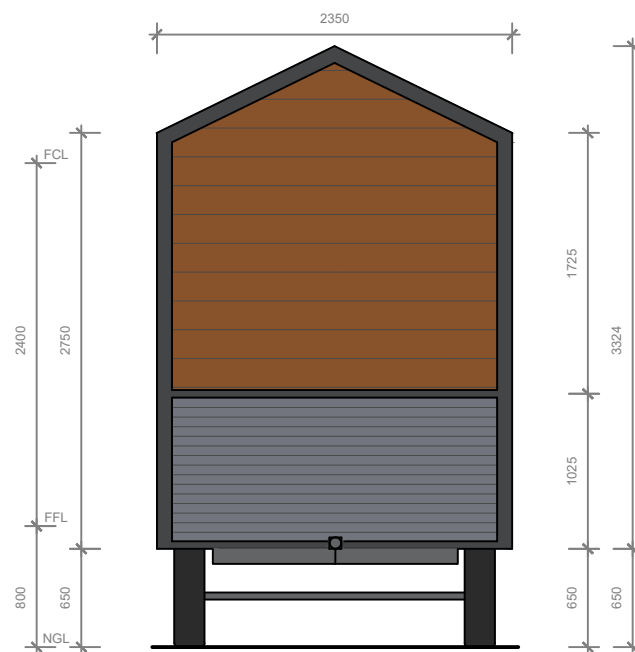

03 - FRONT ELEVATION
02 - 1:50

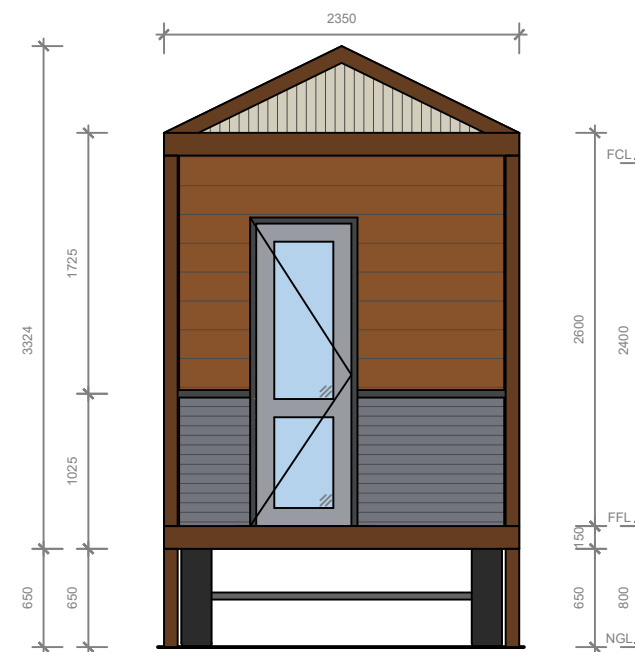

04 - REAR ELEVATION
02 - 1:50

Company:



PROPOSED ELEVATIONS
The Pod
TINY HOMES TIBLA

Date: 14/07/2018

Ref: PROP THEPOD

Drawn: CB

Scale: 1:50 @ A3

REV: C

Sheet: 2 of 2

TINY HOMES TIBLA
9003 Princess Highway
Tilba Tilba
NSW 2546
ph. 0414499458
www.tinyhomestilba.com.au

