



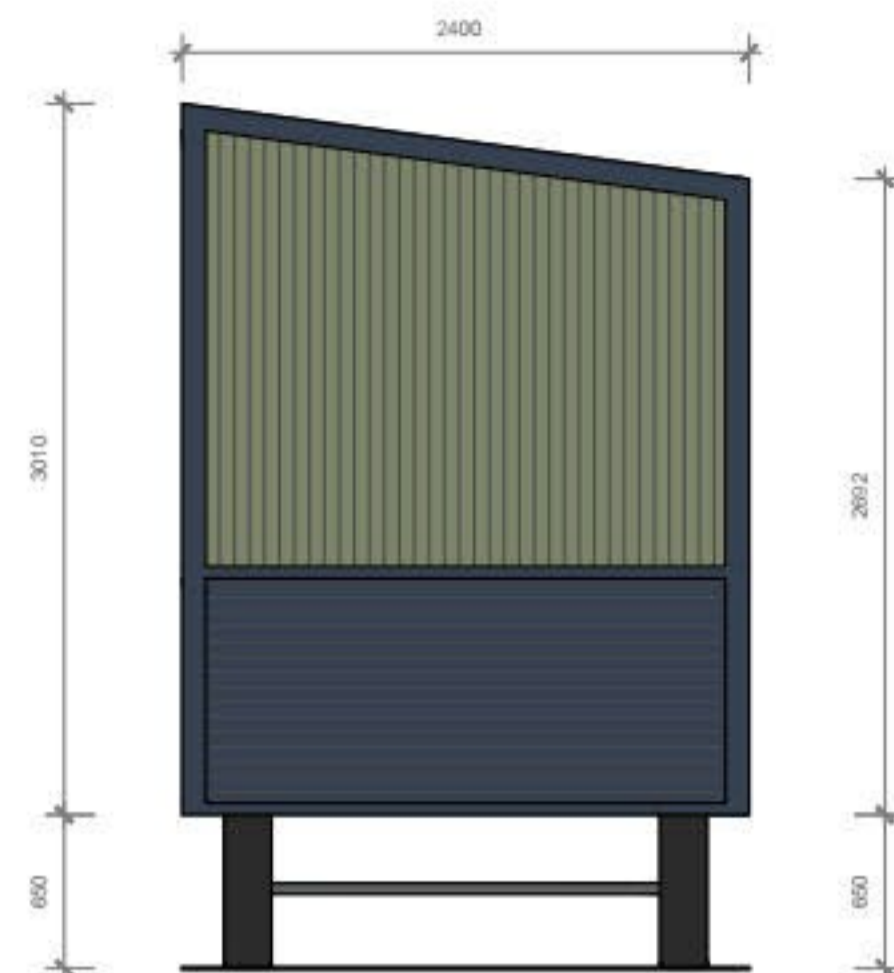

01 - FRONT SIDE ELEVATION
02 - 1:50




02 - REAR ELEVATION
02 - 1:50

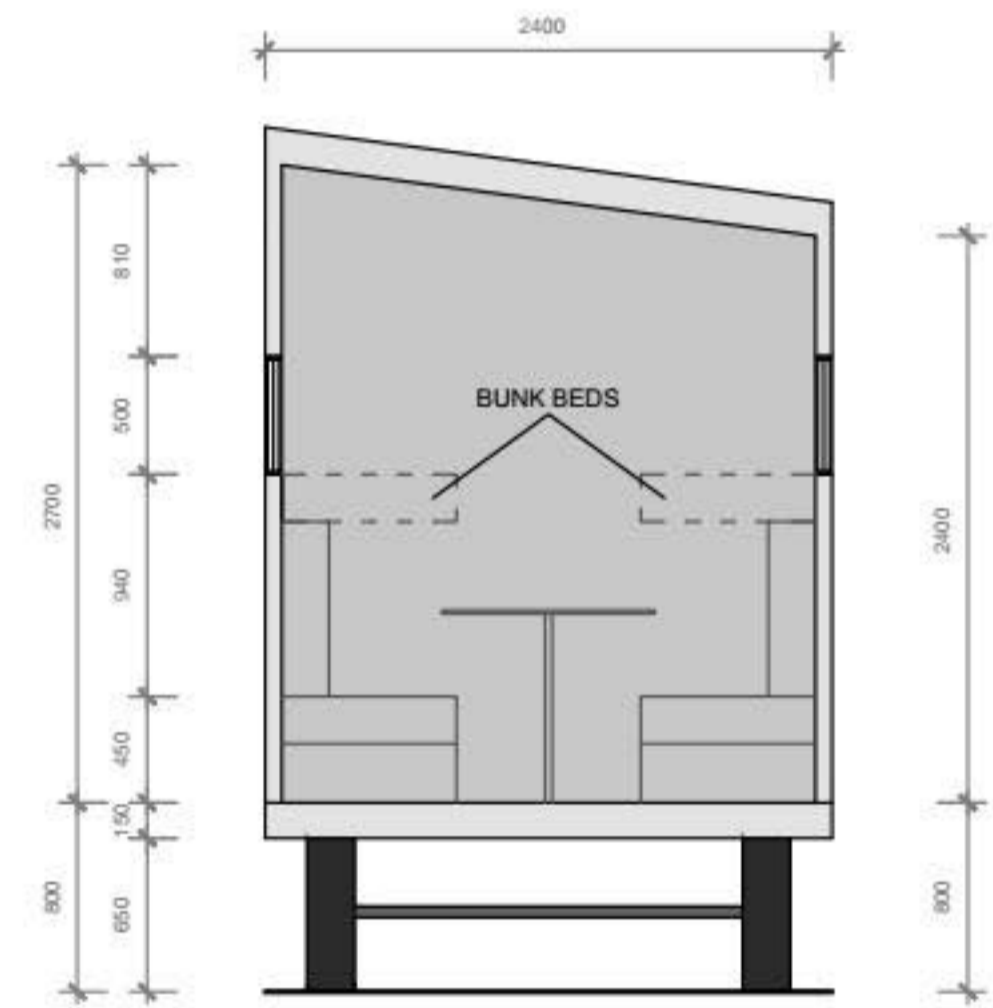

05 - BUNK BED SECTION
02 - 1:50



03 - REAR SIDE ELEVATION
02 - 1:50

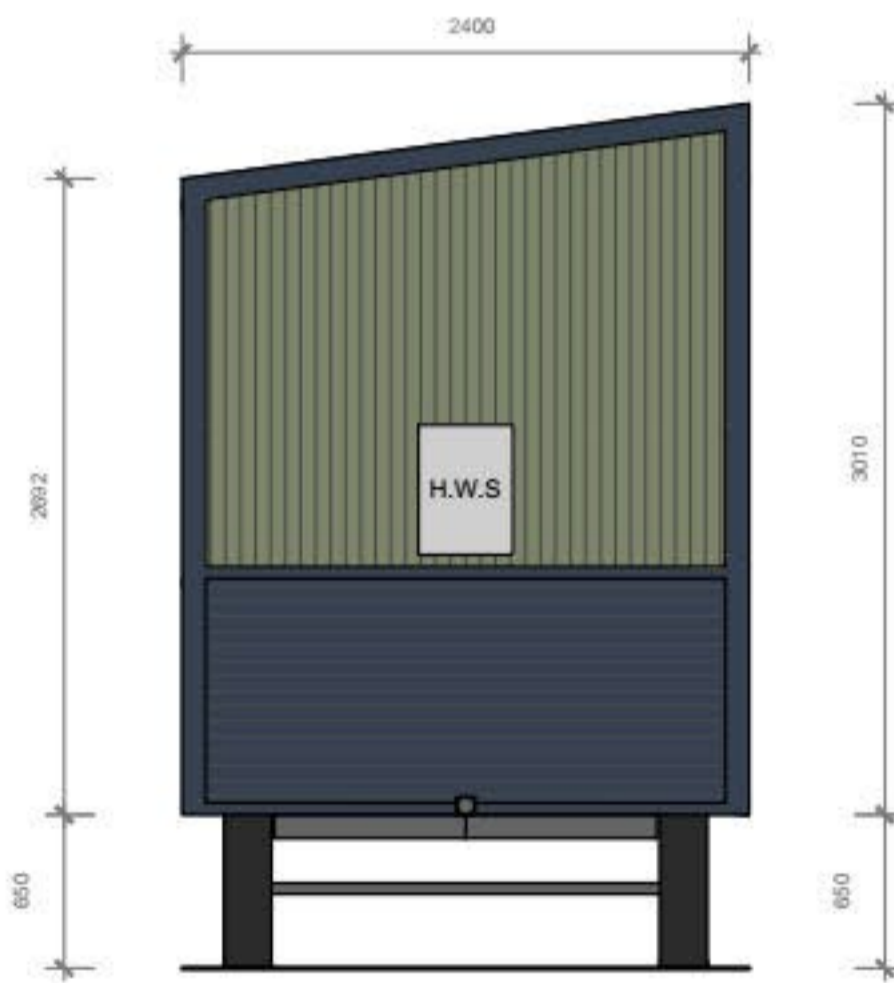

04 - FRONT ELEVATION
02 - 1:50


Company:




PROPOSED ELEVATIONS
The Sanctuary
TINY HOMES TILBA

Date: 24/02/2020	
Ref: PROP THESANCTUARY	
Drawn: CB	REV: 0
Scale: 1:50 @ A3	Sheet: 2 of 2

TINY HOMES TILBA
9003 Princess Highway
Tilba Tilba
NSW 2546
ph. 0414499458
www.tinyhomestilba.com.au

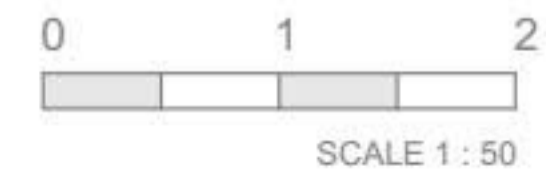

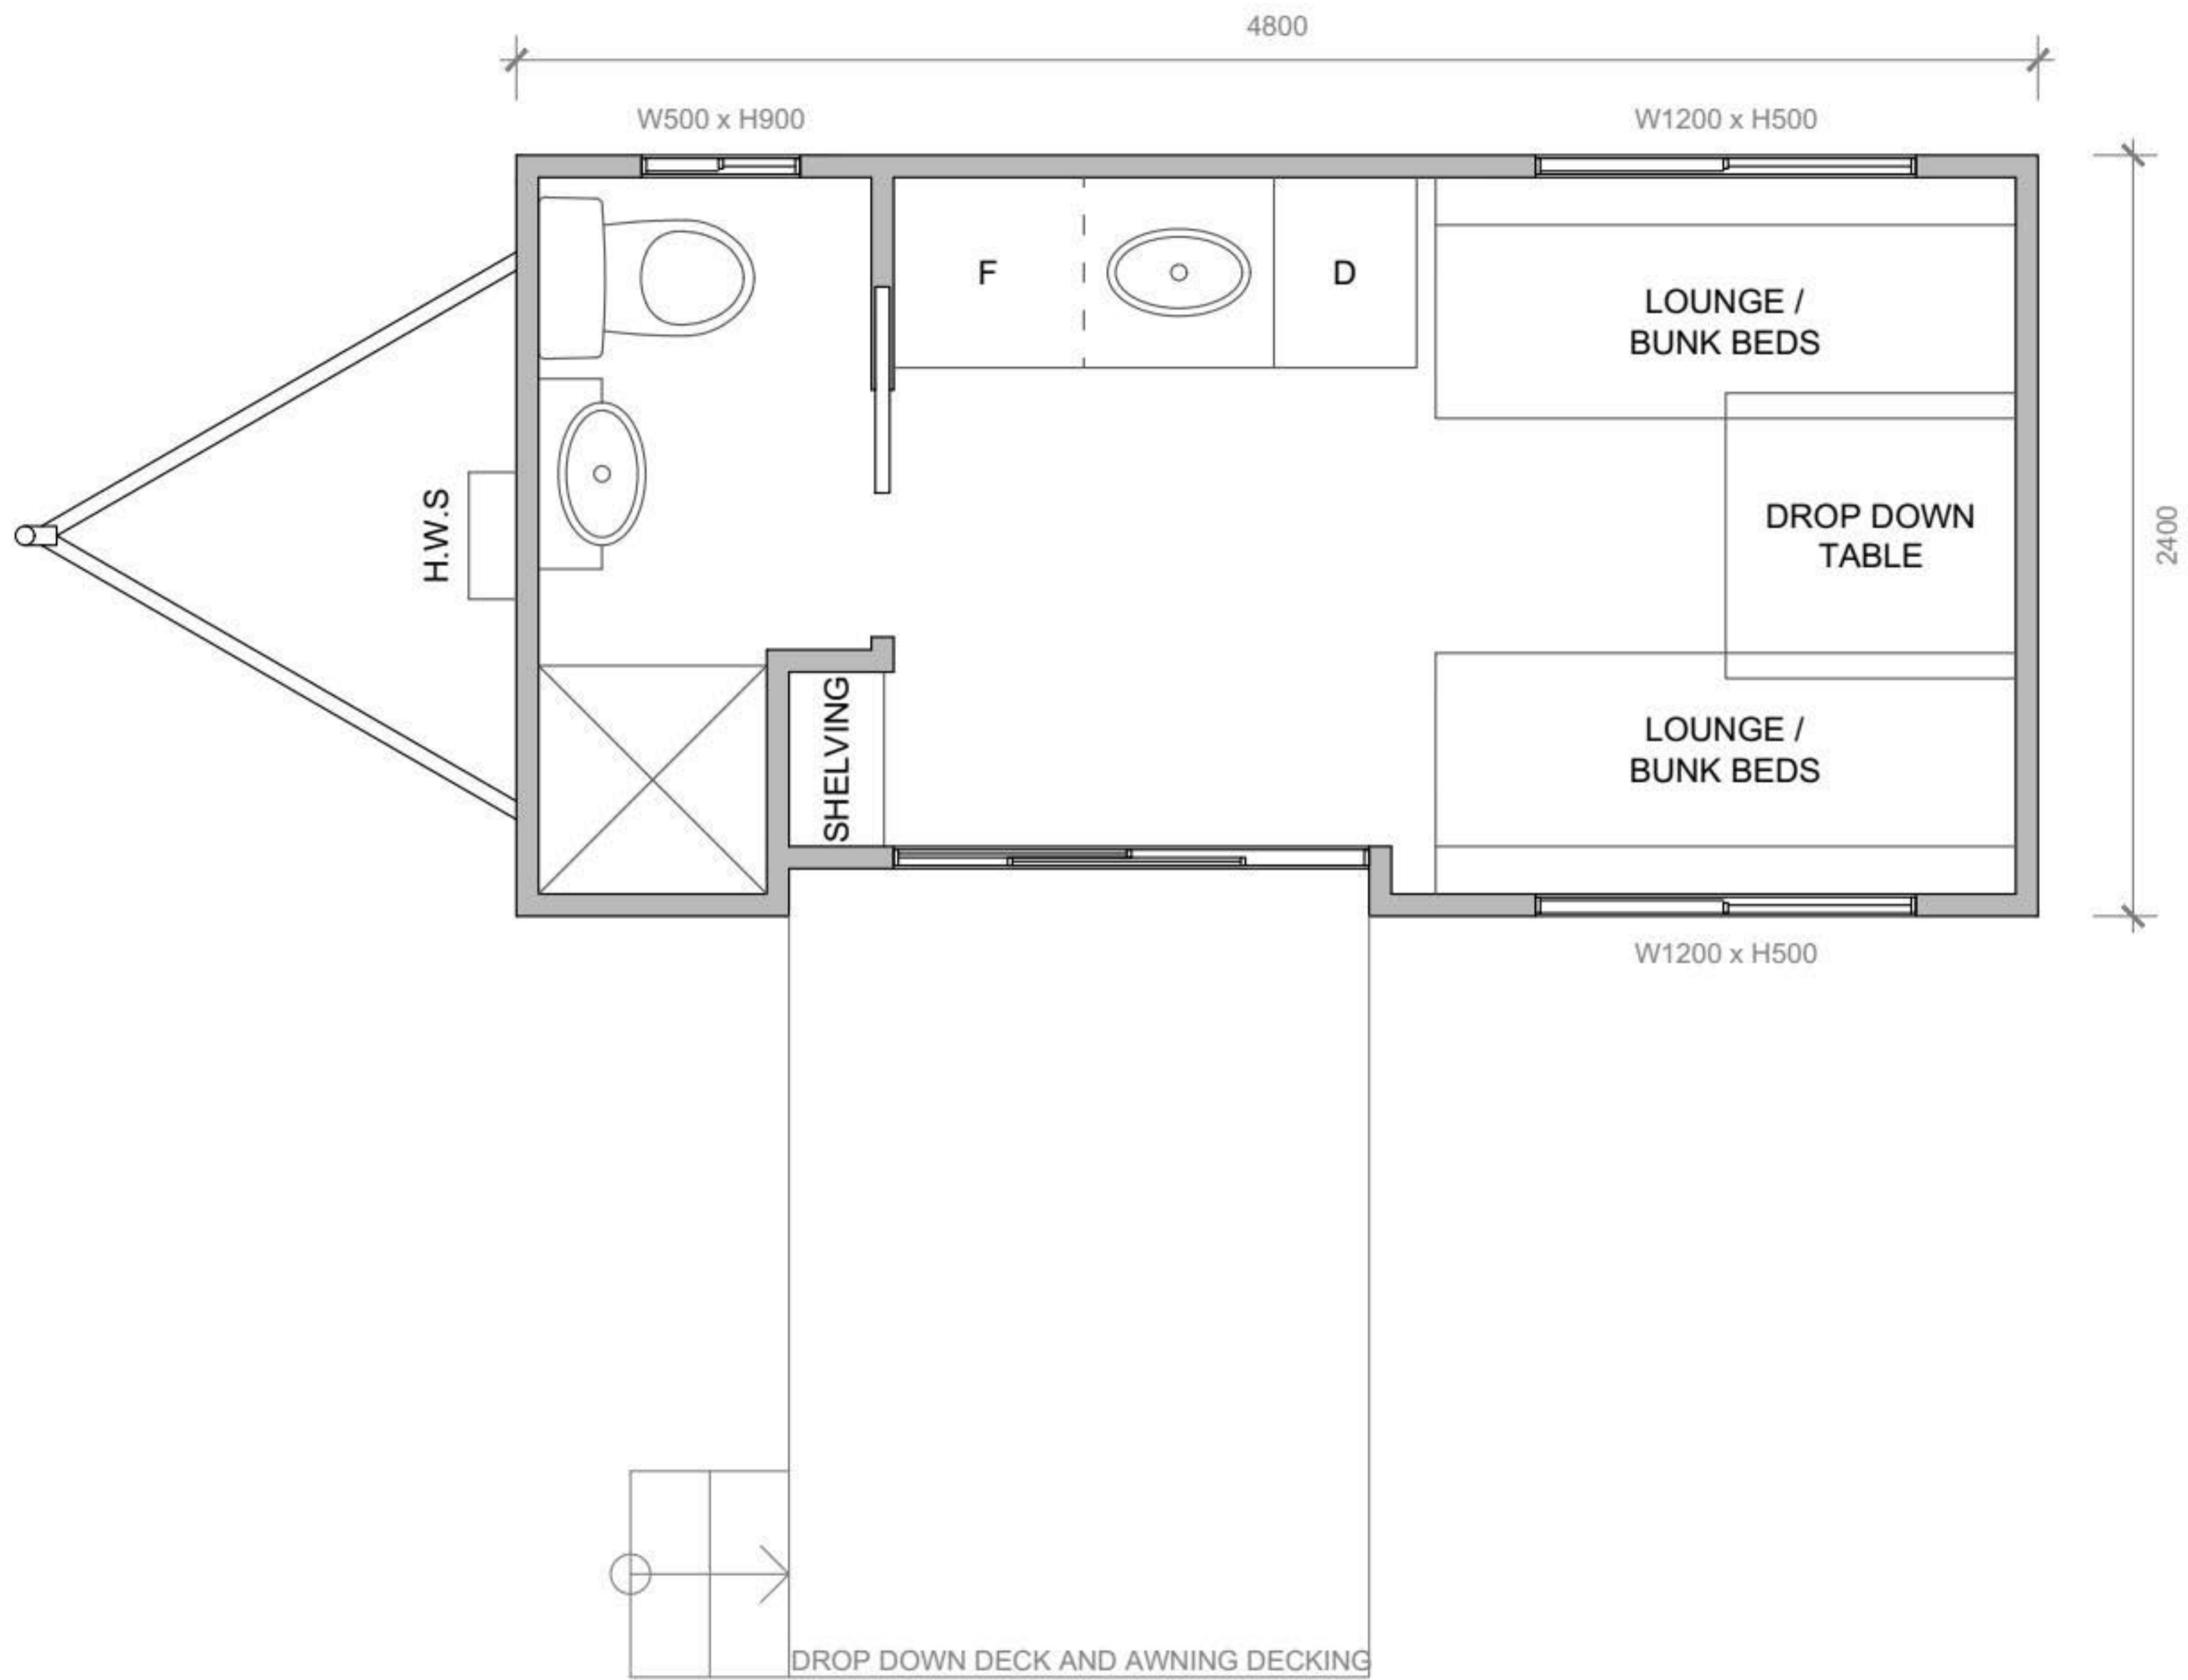

Company:



PROPOSED FLOOR PLAN
The Sanctuary
TINY HOMES TILBA

Date: 24/02/2020

Ref: PROP THESANCTUARY


Drawn: CB

REV: 0

Scale: 1:25 @ A3

Sheet: 1 of 2

TINY HOMES TILBA
 9003 Princess Highway
 Tilba Tilba
 NSW 2546
 ph. 0414499458
 www.tinyhomestilba.com.au

 

SCALE 1 : 25