

Company:



PROPOSED FLOOR PLAN
4.8m Tiny
TINY HOMES TILBA

Date: 10/04/2021

Ref: PROP 4.8m Tiny


Drawn: CB

Scale: 1:25 @ A3


REV: -

Sheet: 1 of 2

TINY HOMES TLBA
9003 Princess Highway
Tilba Tilba
NSW 2546
ph. 0414499458
www.tinyhomestilba.com.au

 


SCALE 1 : 25

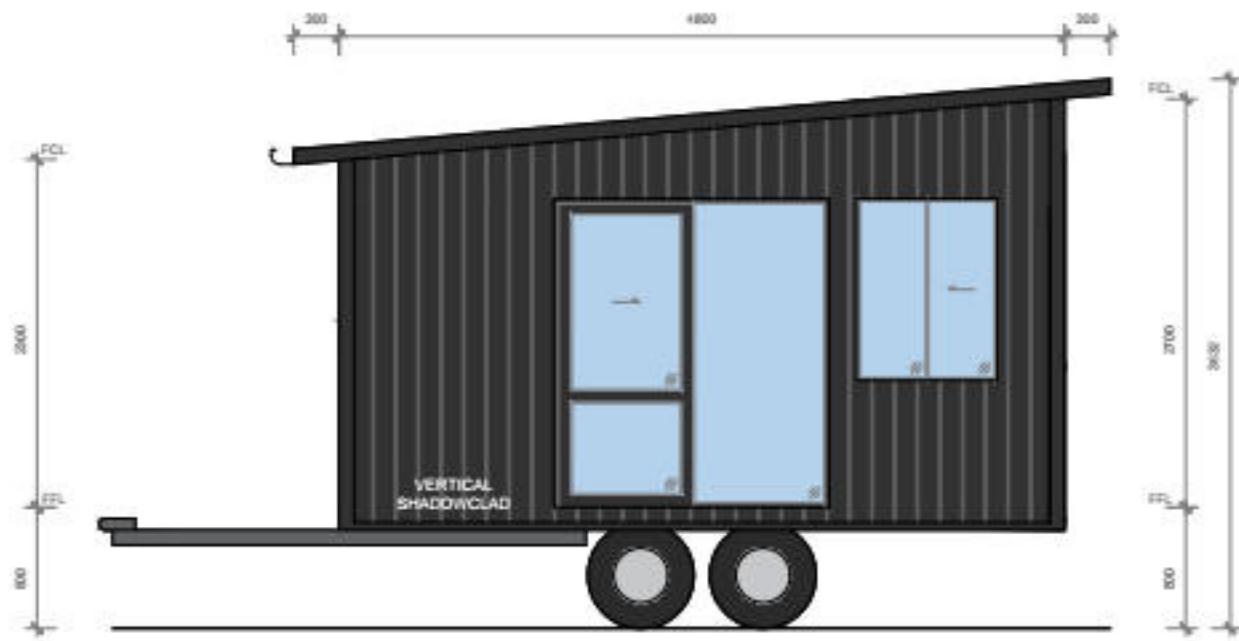


01 - FRONT SIDE ELEVATION
02 - 1:50



02 - REAR ELEVATION
02 - 1:50

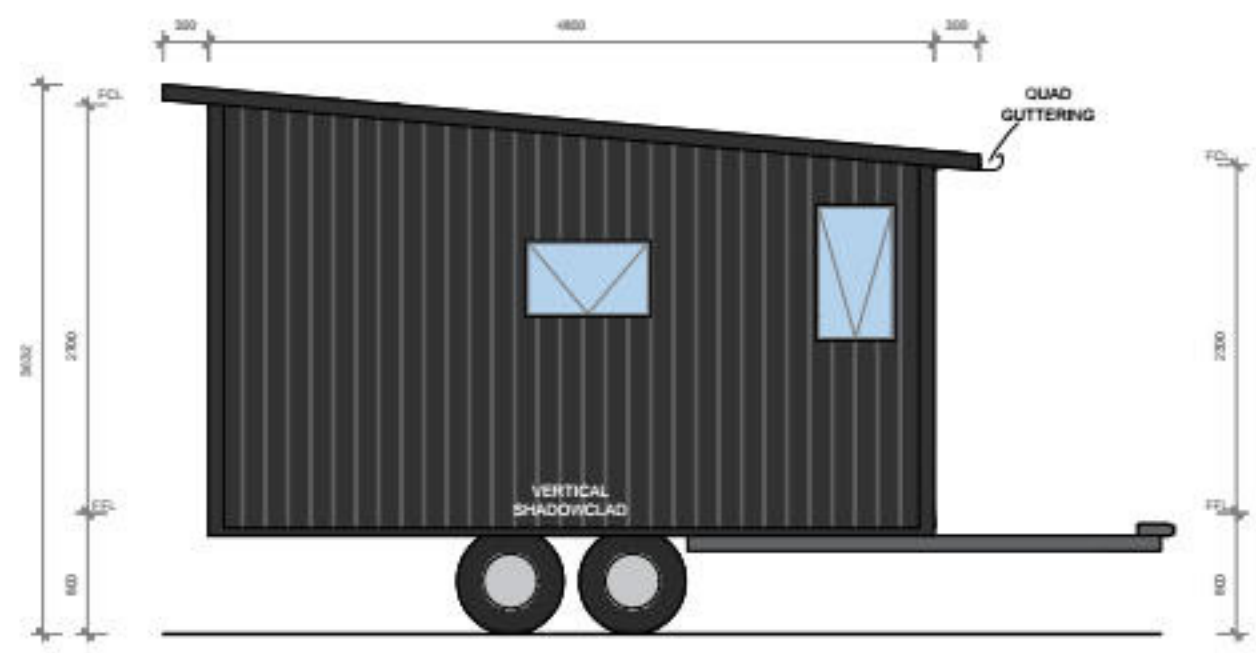

03 - REAR SIDE ELEVATION
02 - 1:50

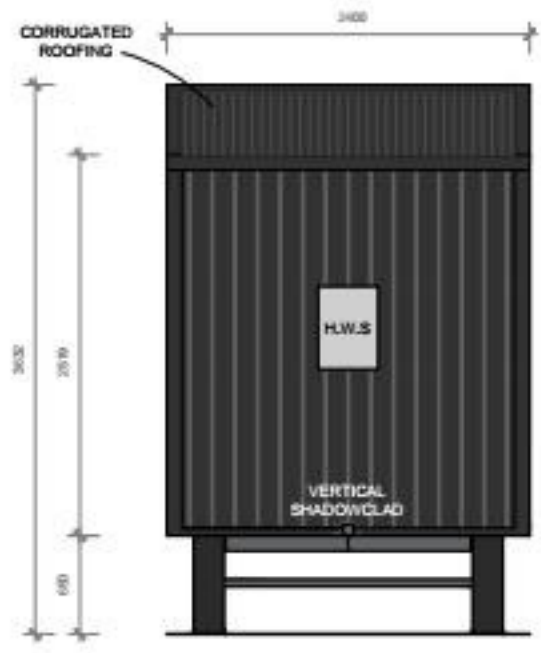

04 - FRONT ELEVATION
02 - 1:50

Company:



PROPOSED ELEVATIONS
4.8m Tiny
TINY HOMES TILBA

Date: 10/04/2021	
Ref: PROP 4.8m Tiny	
Drawn: CB	REV: -
Scale: 1:50 @ A3	Sheet: 2 of 2

TINY HOMES TLBA
9003 Princess Highway
Tilba Tilba
NSW 2546
ph. 0414499458
www.tinyhomesilba.com.au

